

LINCOLN - CONCORD  
ROUTE 2


STATE	FED. AID PROJ. NO.	SHEET NO.	TOTAL SHEETS
MASS.	95-0225(311) 01-0225(311) STP-0225(311)	229	445

PROJECT FILE NO. 602984

TRAFFIC MANAGEMENT PLAN  
STAGE 2 PHASE B  
SHEET 1 OF 5


**NOTE:**

- FOR CONSTRUCTION STAGING ACTIVITIES FOR THIS STAGE, SEE CONSTRUCTION STAGING PLANS-STAGE 2 (SHEET NOS. 177 THROUGH 178).
- SEE SHEET 233 FOR ADDITIONAL DETOUR SIGNS FOR THIS STAGE.

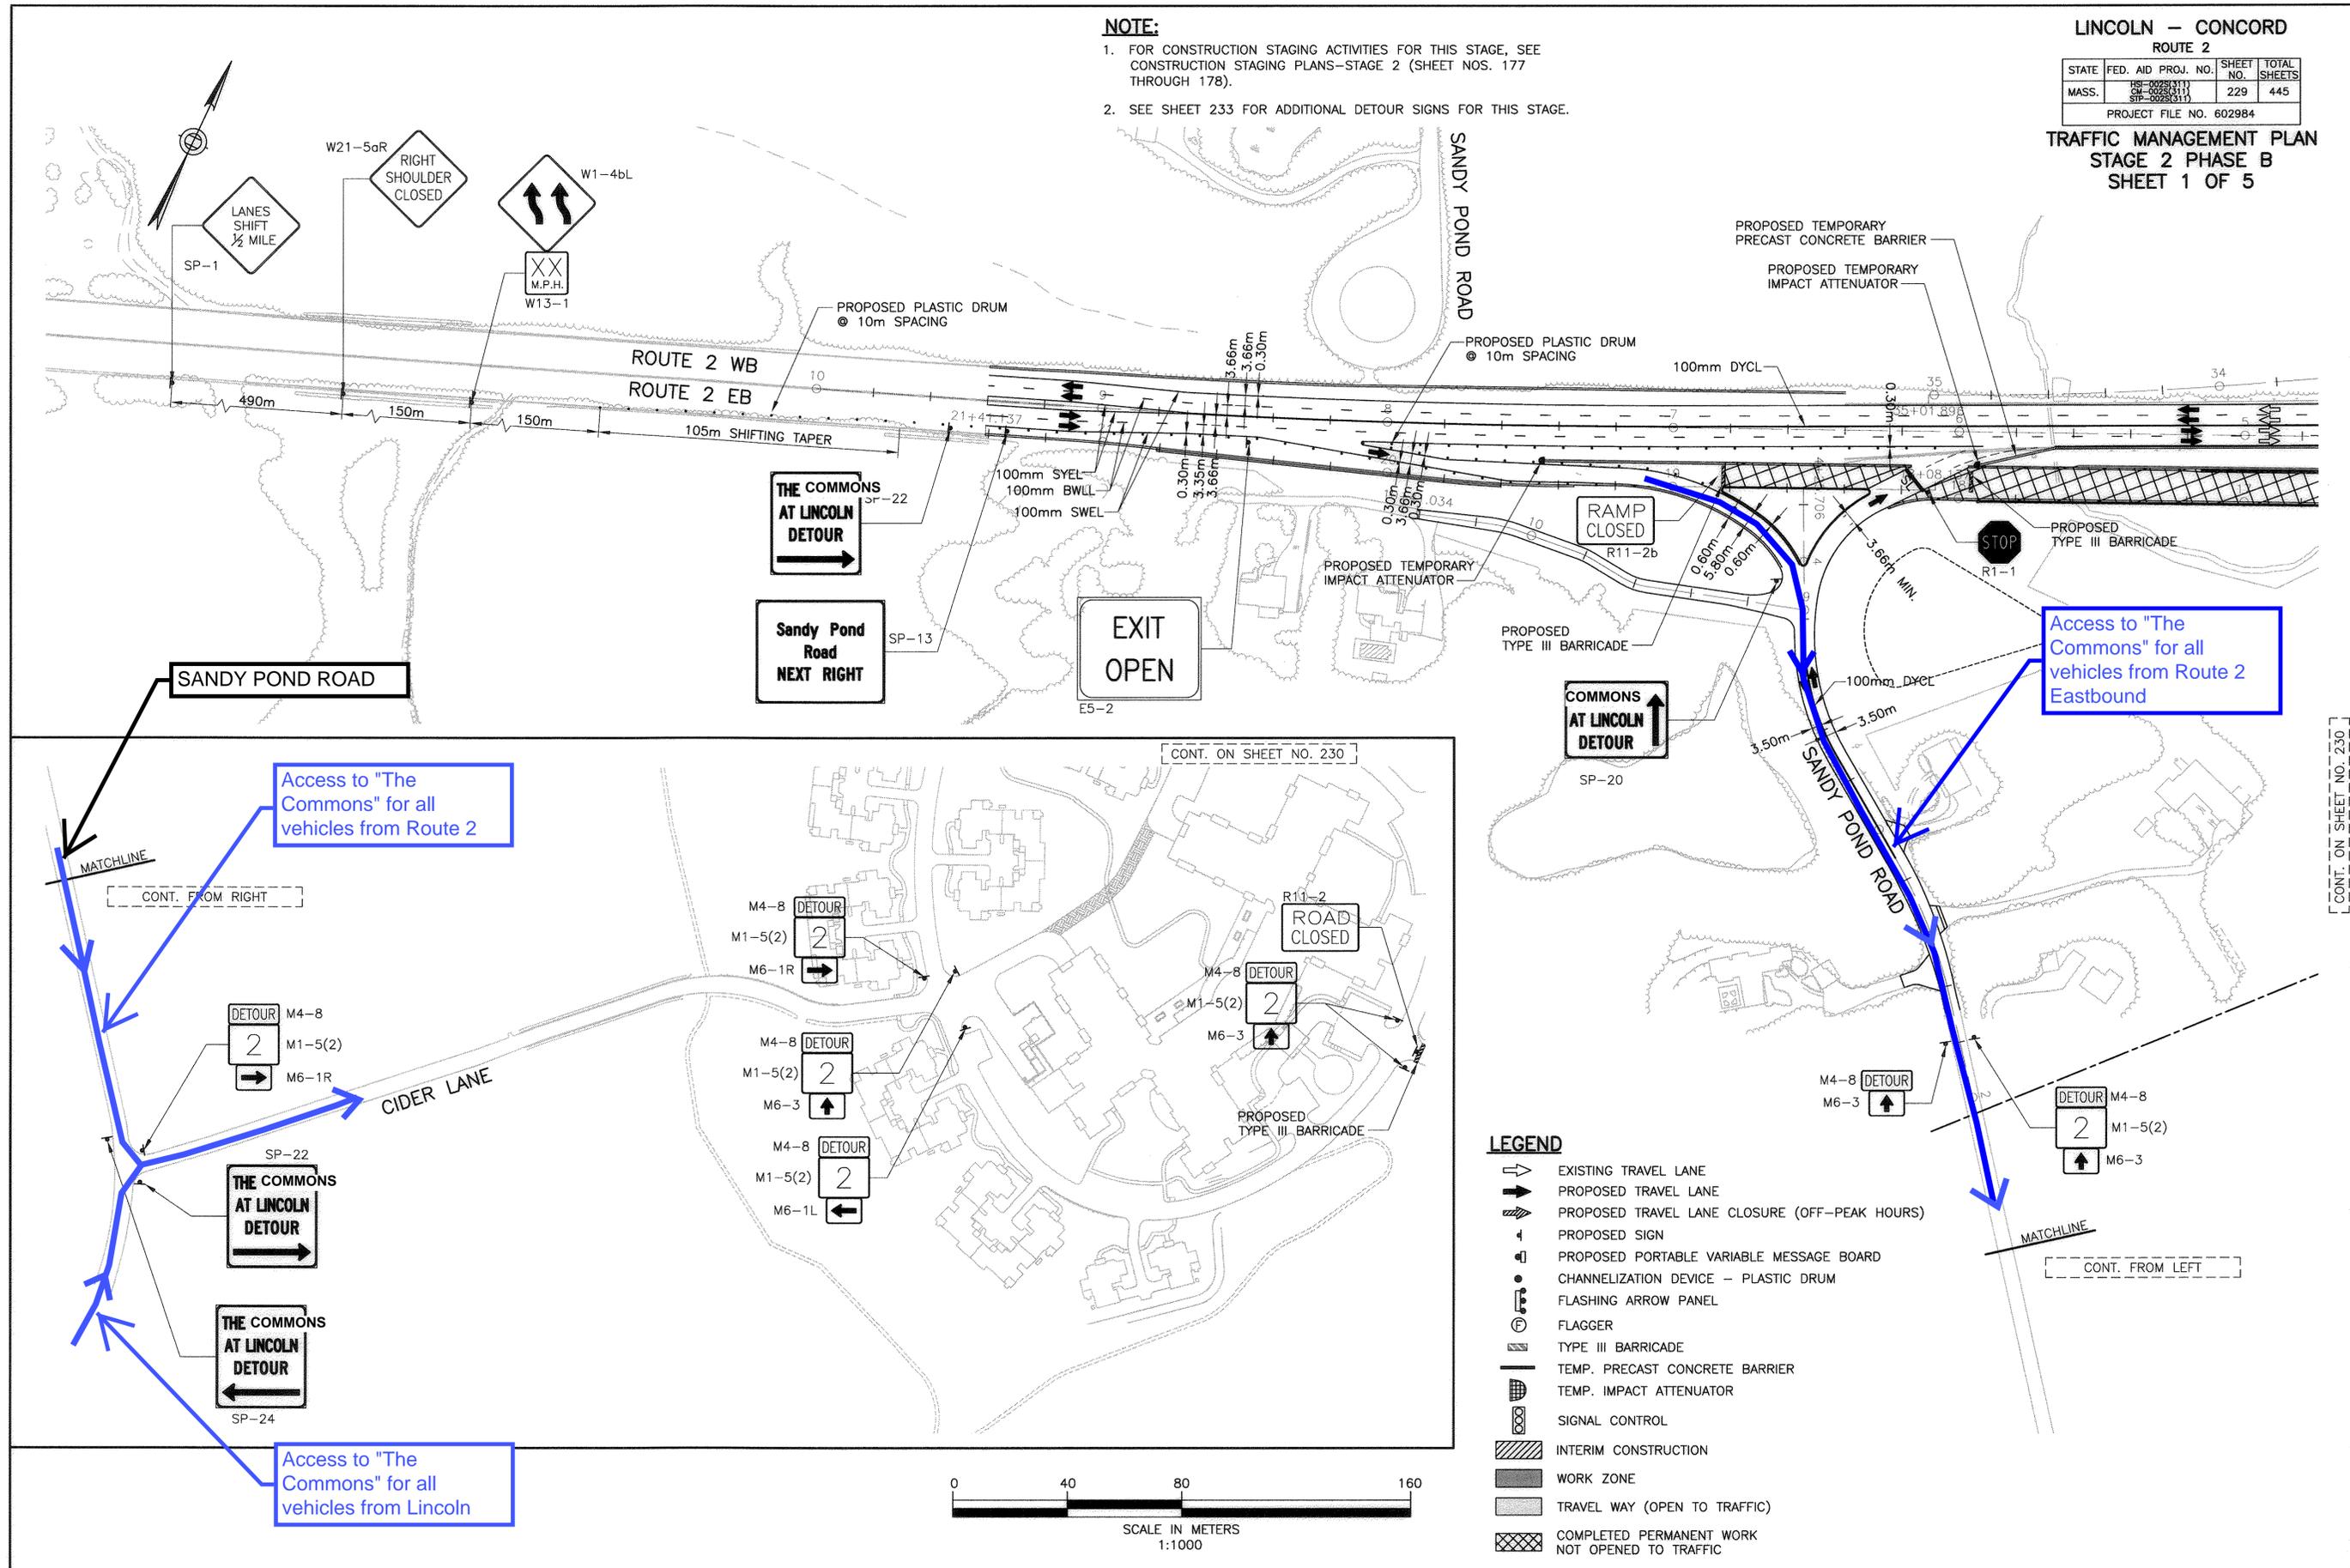

**LEGEND**

- EXISTING TRAVEL LANE
- PROPOSED TRAVEL LANE
- PROPOSED TRAVEL LANE CLOSURE (OFF-PEAK HOURS)
- PROPOSED SIGN
- PROPOSED PORTABLE VARIABLE MESSAGE BOARD
- CHANNELIZATION DEVICE - PLASTIC DRUM
- FLASHING ARROW PANEL
- FLAGGER
- TYPE III BARRICADE
- TEMP. PRECAST CONCRETE BARRIER
- TEMP. IMPACT ATTENUATOR
- SIGNAL CONTROL
- INTERIM CONSTRUCTION
- WORK ZONE
- TRAVEL WAY (OPEN TO TRAFFIC)
- COMPLETED PERMANENT WORK NOT OPENED TO TRAFFIC

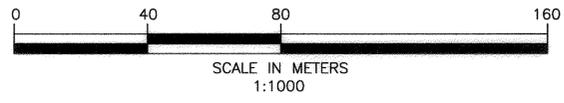

CONT. ON SHEET NO. 230

CONT. ON SHEET NO. 230

CONT. FROM RIGHT

CONT. FROM LEFT

STATE	FED. AID PROJ. NO.	SHEET NO.	TOTAL SHEETS
MASS.	95-0298(311)	236	445
	95-0298(311)		
	95-0298(311)		

PROJECT FILE NO. 602984



TRAFFIC MANAGEMENT PLAN  
STAGE 3 PHASE A  
SHEET 3 OF 5

**NOTE:**

1. FOR CONSTRUCTION STAGING ACTIVITIES FOR THIS STAGE, SEE CONSTRUCTION STAGING PLANS-STAGE 3A (SHEET NOS. 181 THROUGH 182).

**LEGEND**

- EXISTING TRAVEL LANE
- PROPOSED TRAVEL LANE
- PROPOSED TRAVEL LANE CLOSURE (OFF-PEAK HOURS)
- PROPOSED SIGN
- PROPOSED PORTABLE VARIABLE MESSAGE BOARD
- CHANNELIZATION DEVICE - PLASTIC DRUM
- FLASHING ARROW PANEL
- FLAGGER
- TYPE III BARRICADE
- TEMP. PRECAST CONCRETE BARRIER
- TEMP. IMPACT ATTENUATOR
- SIGNAL CONTROL
- INTERIM CONSTRUCTION
- WORK ZONE
- TRAVEL WAY (OPEN TO TRAFFIC)
- COMPLETED PERMANENT WORK NOT OPENED TO TRAFFIC

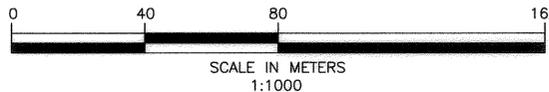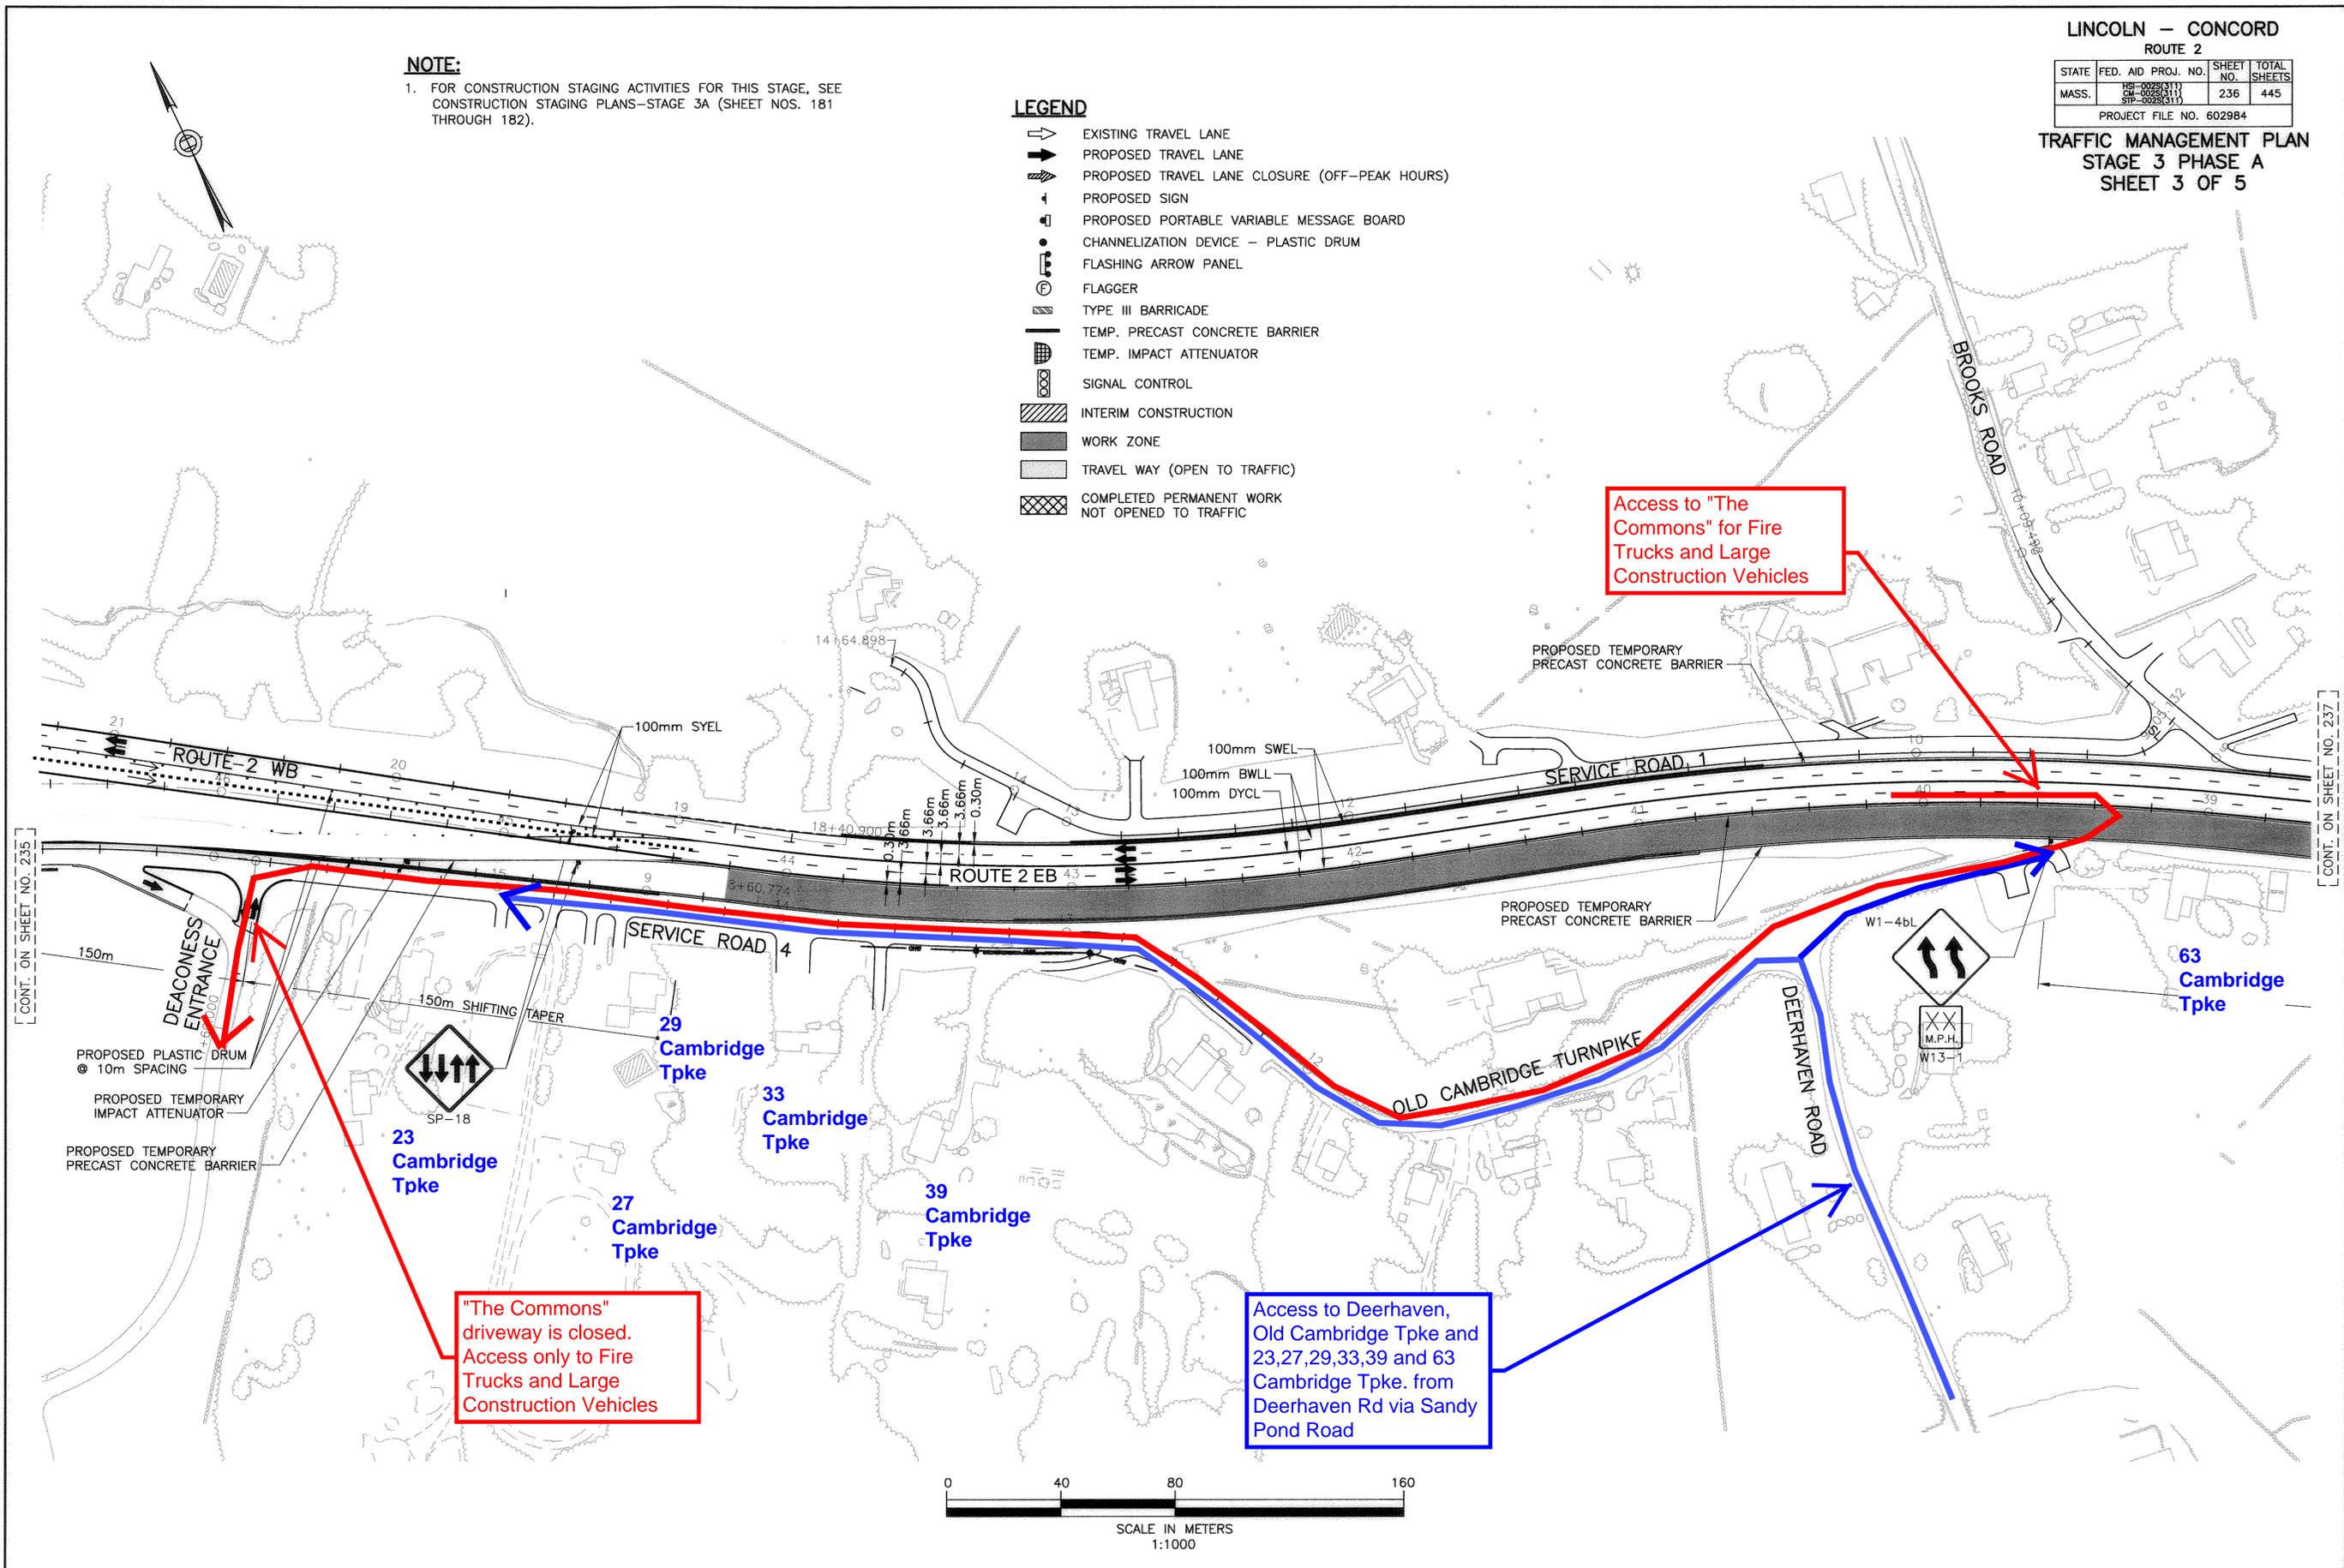

CONT. ON SHEET NO. 235

CONT. ON SHEET NO. 237