


**LEGEND**

-  No Left Turn
-  Road Closed Ahead
-  Work Zone Area
-  Location of Detail Cop
-  Proposed Turn-Around Location

ALL PROPOSED SIGNAGE TO BE FREE-STANDING AND RESEMBLE THAT AS SHOWN BELOW:

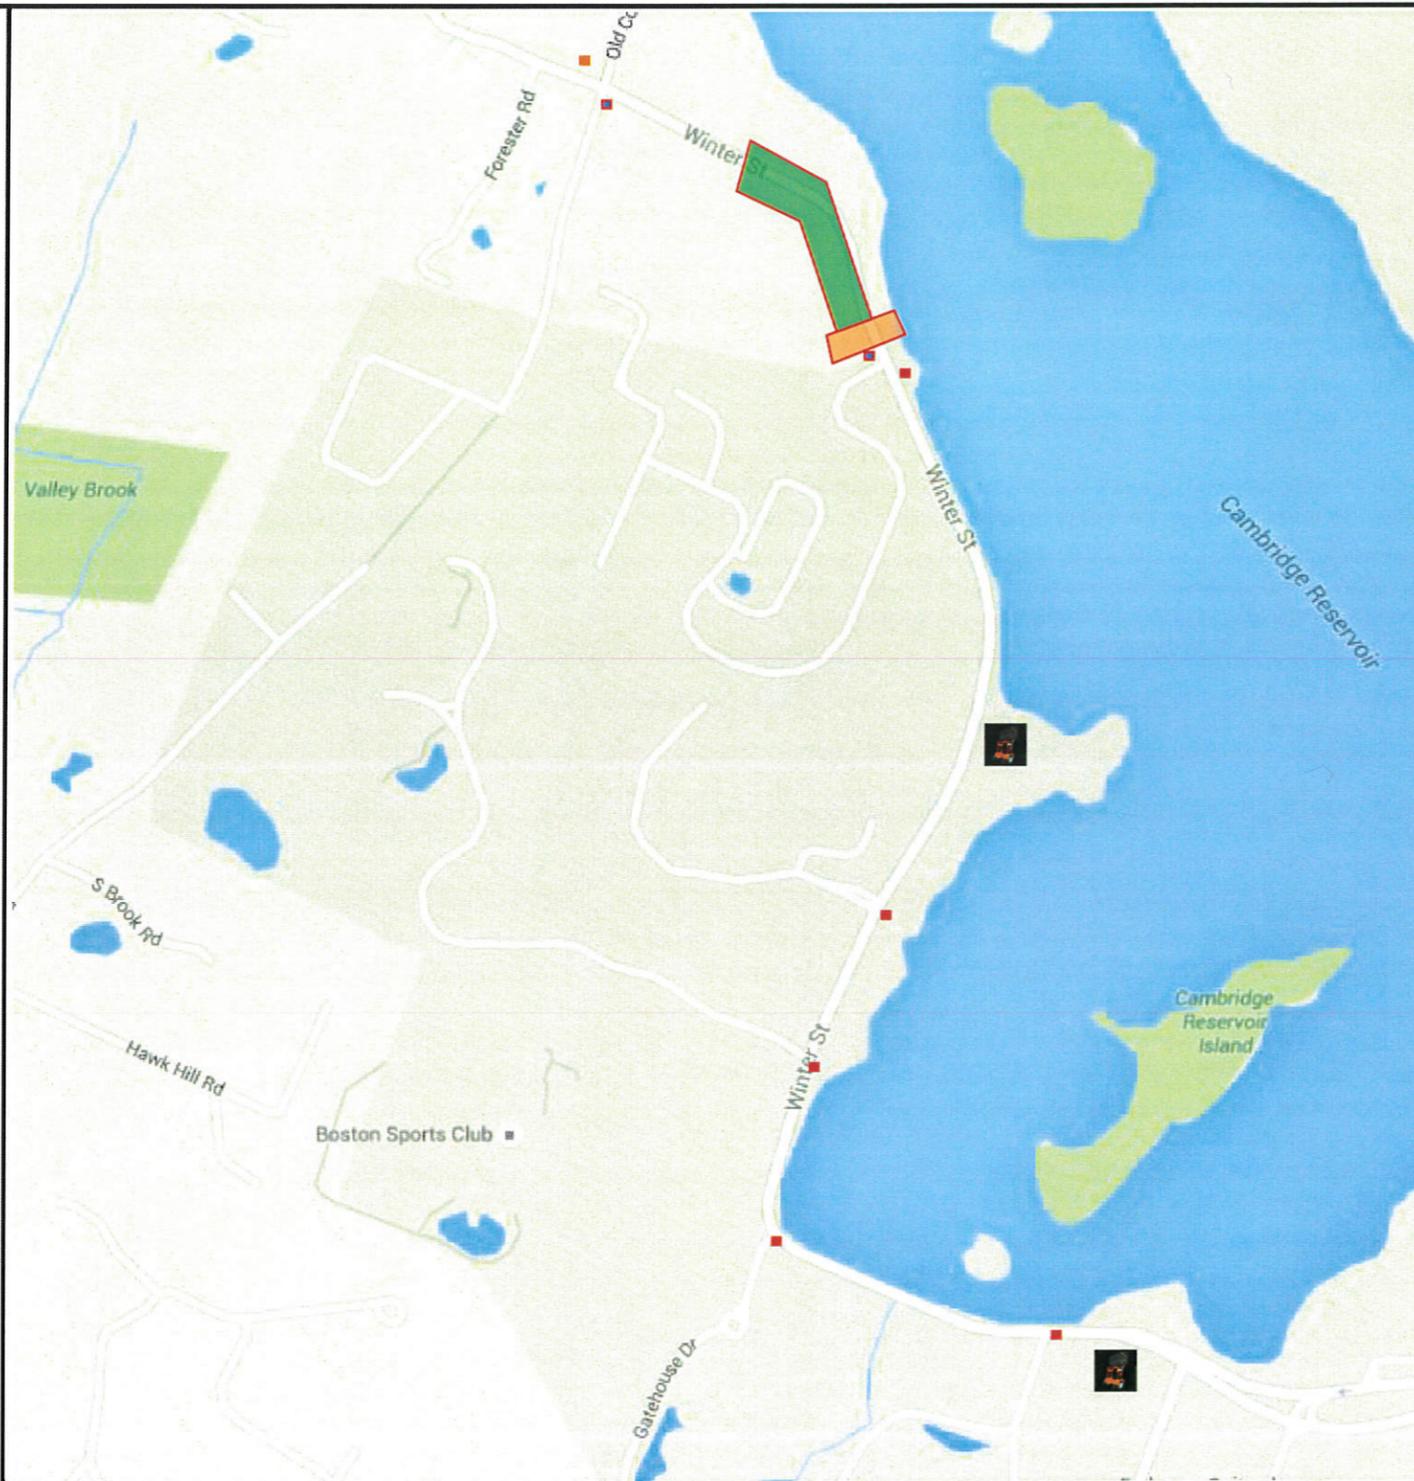

**Traffic Management Plan**

- Work is proposed to take place on Monday, October 10th through Thursday October 13th.
- Work will occur daily between the hours of 7:00 AM and 3:00 PM.
- Excavations will be covered with road plates or backfilled to grade at the conclusion of each work day.
- Asphalt binder patch will be put in place at the conclusion of the utility work and remain in place until final paving is provided next Spring.
- A turn-around location will be provided just south of the work area boundary.

Electronic sign boards shall be placed on Winter Street starting Tuesday, October 4th and remaining through the duration of the work displaying dates and times of proposed work. Tentative locations of signs are indicated with the following:

