


ORANGE CONSTRUCTION FENCE SHALL BE INSTALLED TO ESTABLISH A TREE PROTECTION ZONE. NO EQUIPMENT SHALL ENTER THIS ZONE AND NO MATERIAL SHALL BE STORED IN THIS ZONE.

NO.	DATE	REVISION	BY

**GENERAL PLAN - OVERVIEW  
PROJECT OVERVIEW**

**HOT MIX ASPHALT RECREATION PATH**  
LINCOLN ROAD & CODMAN ROAD  
LINCOLN, MASSACHUSETTS

PREPARED FOR:  
**TOWN OF LINCOLN - DEPARTMENT OF PUBLIC WORKS**  
30 LEWIS STREET LINCOLN, MASSACHUSETTS 01773

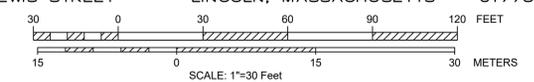


29 JANUARY 2021



**HSI Hayner/Swanson, Inc.**  
Civil Engineers/Land Surveyors  
3 Congress Street 131 Middlesex Turnpike  
Nashua, NH 03062 Burlington, MA 01803  
(603) 883-2057 (781) 203-1501  
www.hayner-swanson.com

FIELD BOOK: ---	DRAWING NAME: 2020 PATH_F010	5113/5294	1 OF 5
DRAWING LOC: Q:\5294 LINCOLN MBTA\CIVIL DWG\2020 PATH		File Number	Sheet

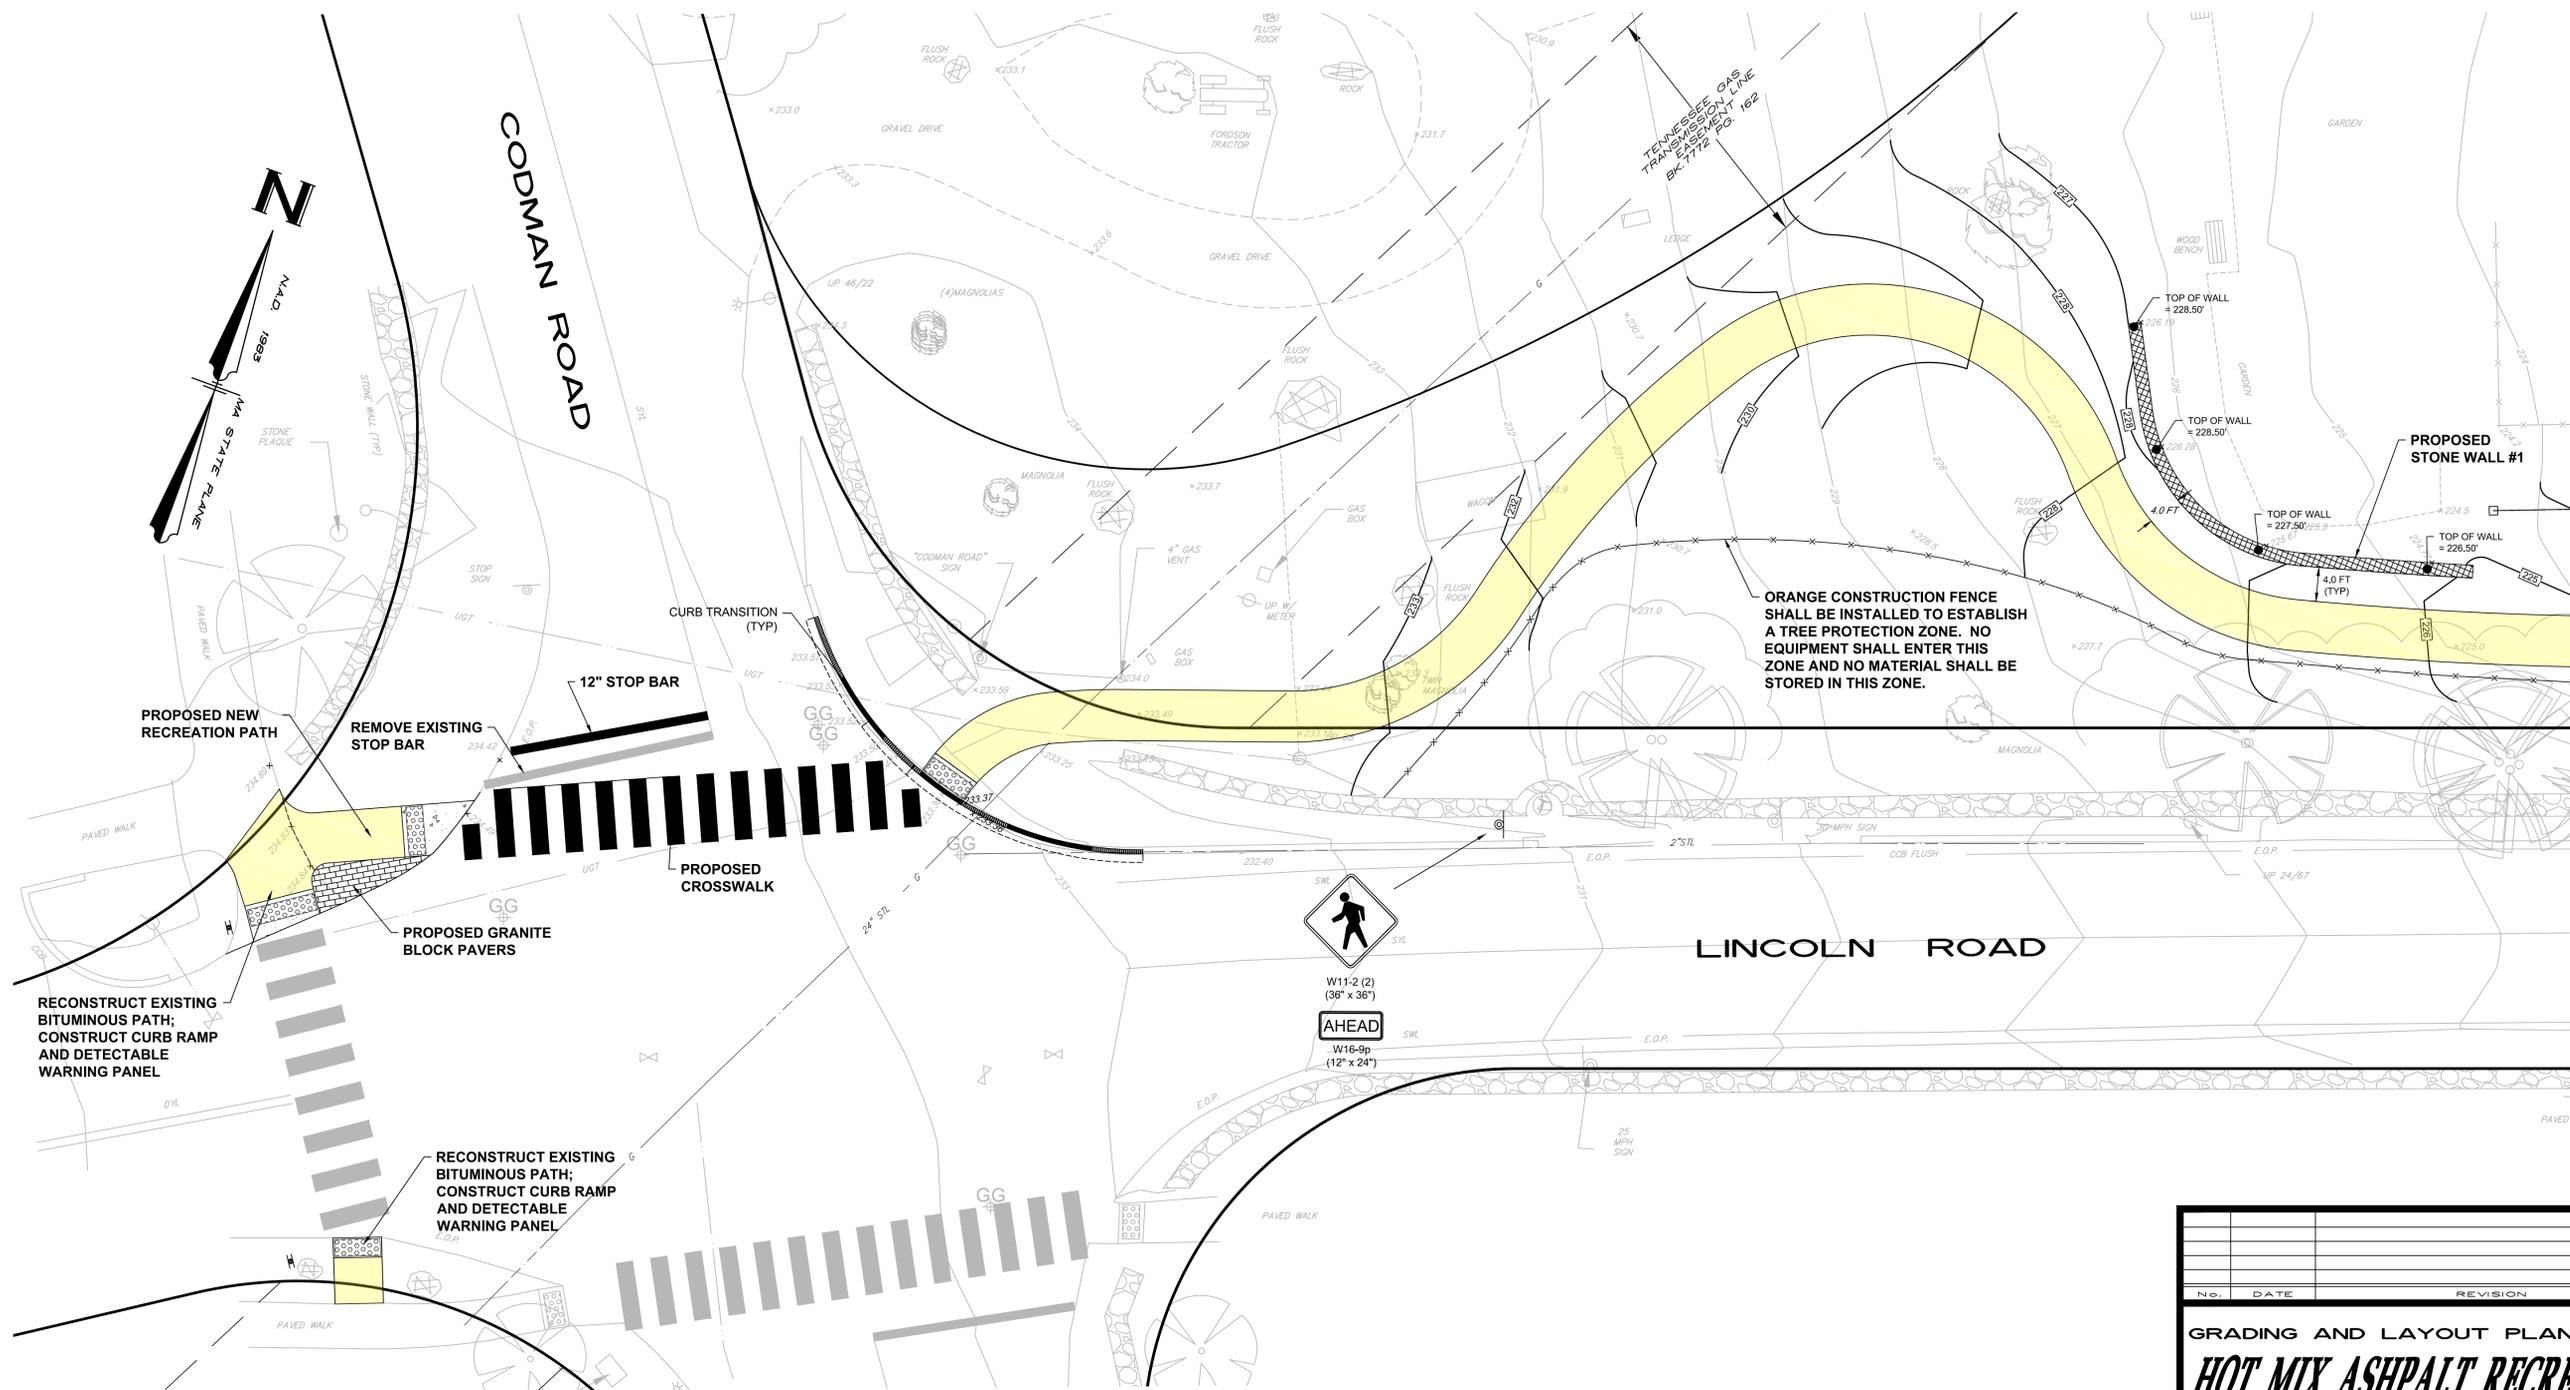


ORANGE CONSTRUCTION FENCE SHALL BE INSTALLED TO ESTABLISH A TREE PROTECTION ZONE. NO EQUIPMENT SHALL ENTER THIS ZONE AND NO MATERIAL SHALL BE STORED IN THIS ZONE.

NO.	DATE	REVISION	BY


**GRADING AND LAYOUT PLAN**  
**HOT MIX ASPHALT RECREATION PATH**  
 LINCOLN ROAD & CODMAN ROAD  
 LINCOLN, MASSACHUSETTS

PREPARED FOR:  
**TOWN OF LINCOLN - DEPARTMENT OF PUBLIC WORKS**  
 30 LEWIS STREET LINCOLN, MASSACHUSETTS 01773

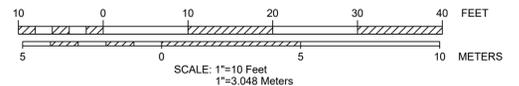


29 JANUARY 2021

**HSI** Hayner/Swanson, Inc.  
 Civil Engineers/Land Surveyors  
 3 Congress Street 131 Middlesex Turnpike  
 Nashua, NH 03062 Burlington, MA 01803  
 (603) 883-2057 (781) 203-1501  
 www.hayner-swanson.com

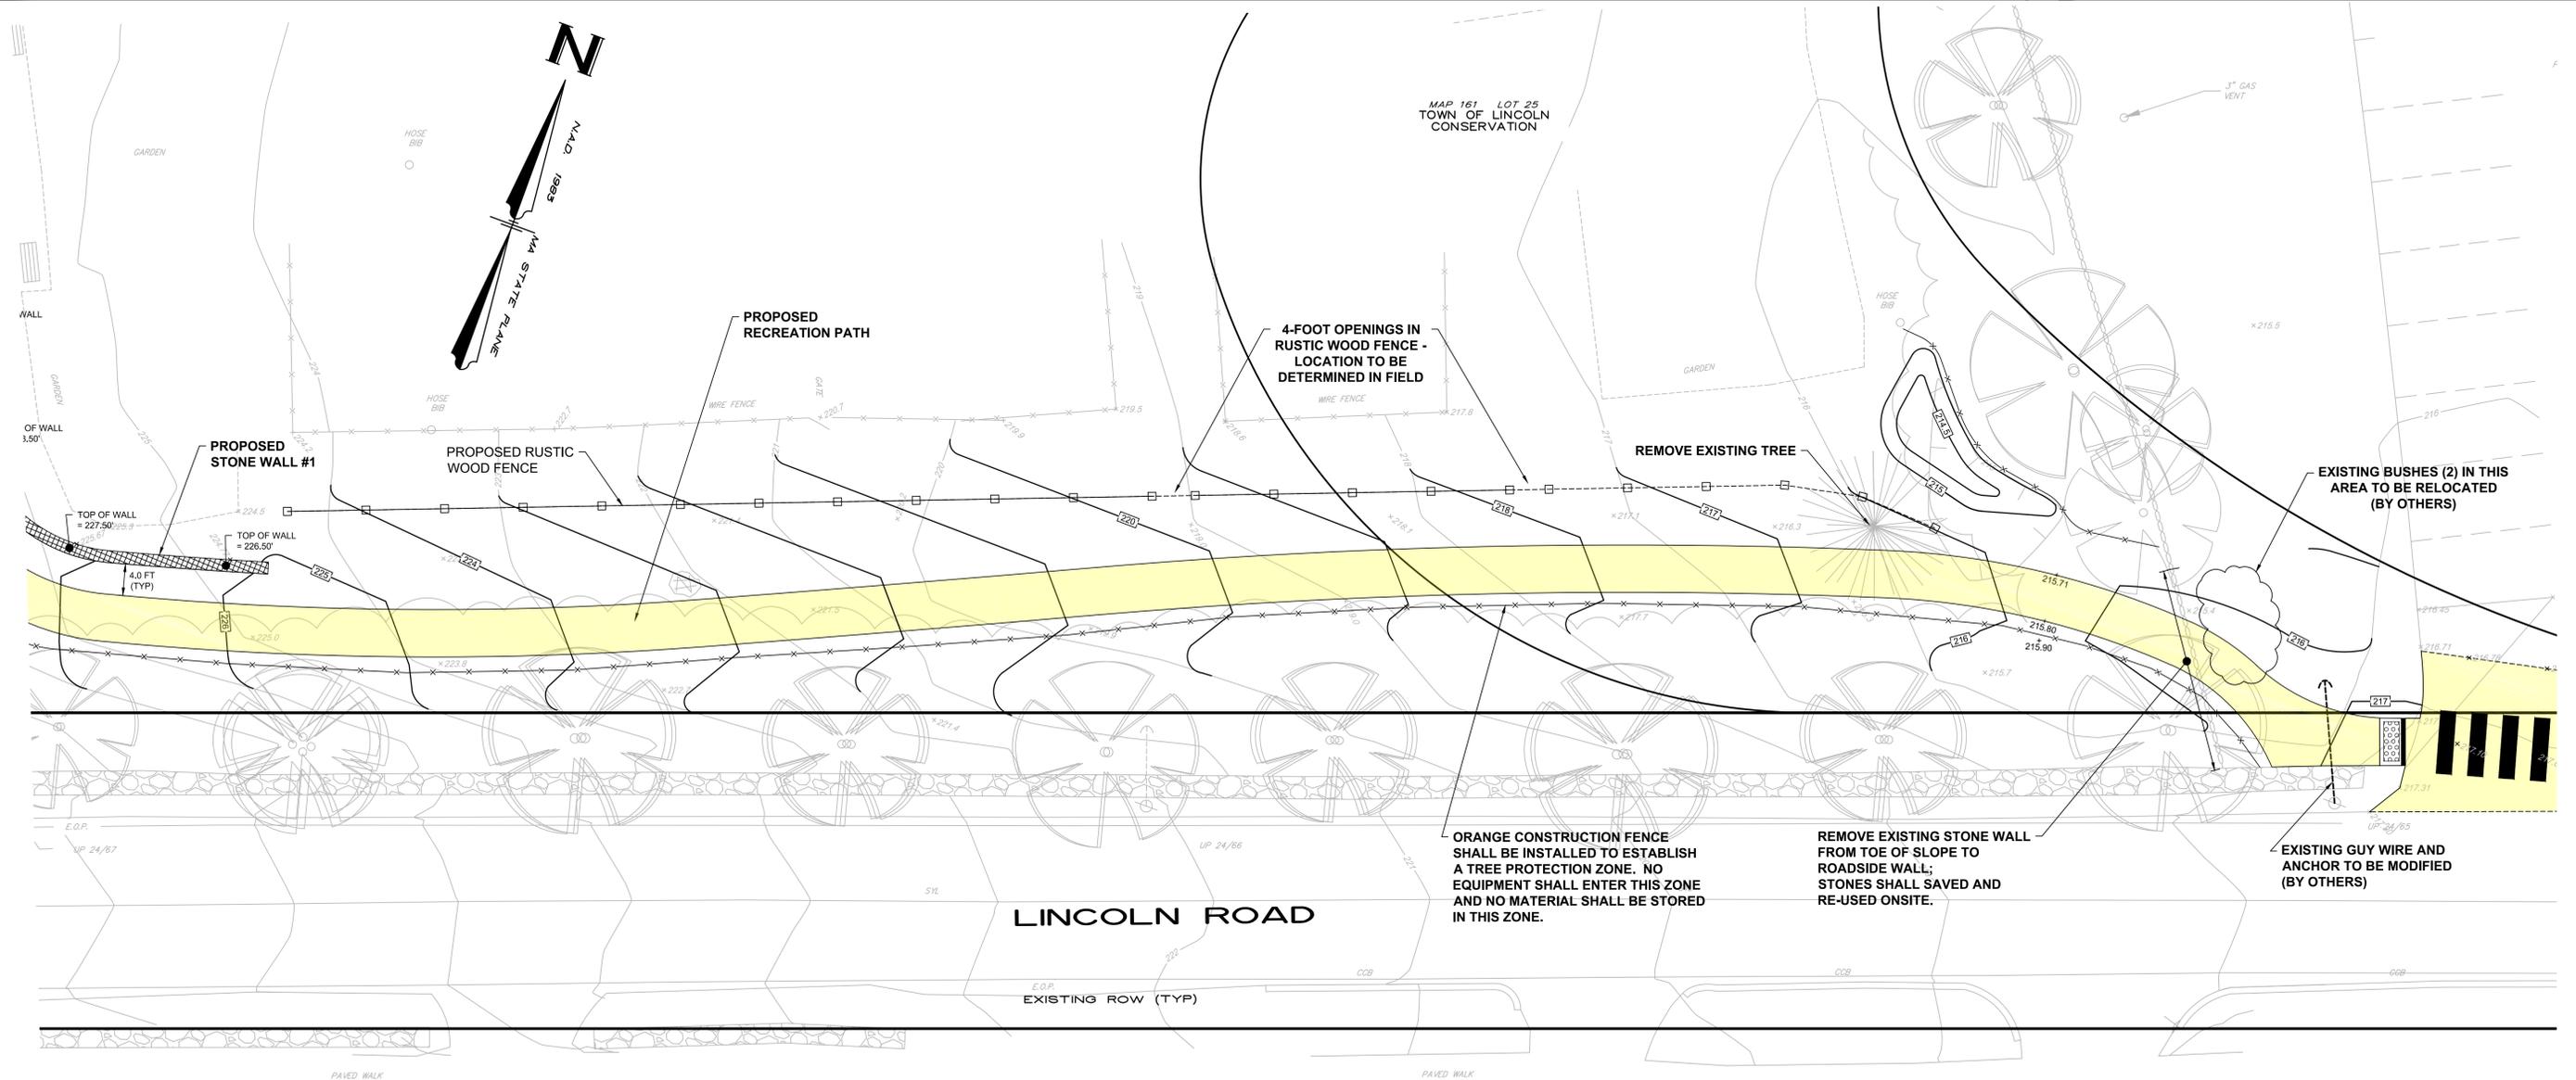

MAP 161 LOT 25  
TOWN OF LINCOLN  
CONSERVATION

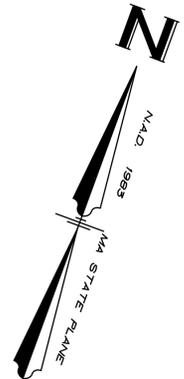

PROPOSED  
STONE WALL #1

PROPOSED RUSTIC  
WOOD FENCE

PROPOSED  
RECREATION PATH

4-FOOT OPENINGS IN  
RUSTIC WOOD FENCE -  
LOCATION TO BE  
DETERMINED IN FIELD

REMOVE EXISTING TREE

EXISTING BUSHES (2) IN THIS  
AREA TO BE RELOCATED  
(BY OTHERS)

ORANGE CONSTRUCTION FENCE  
SHALL BE INSTALLED TO ESTABLISH  
A TREE PROTECTION ZONE. NO  
EQUIPMENT SHALL ENTER THIS ZONE  
AND NO MATERIAL SHALL BE STORED  
IN THIS ZONE.

REMOVE EXISTING STONE WALL  
FROM TOE OF SLOPE TO  
ROADSIDE WALL;  
STONES SHALL SAVED AND  
RE-USED ONSITE.

EXISTING GUY WIRE AND  
ANCHOR TO BE MODIFIED  
(BY OTHERS)


LINCOLN ROAD

EXISTING ROW (TYP)

NO.	DATE	REVISION	BY

GRADING AND LAYOUT PLAN  
**HOT MIX ASPHALT RECREATION PATH**  
LINCOLN ROAD & CODMAN ROAD  
LINCOLN, MASSACHUSETTS


PREPARED FOR:  
**TOWN OF LINCOLN - DEPARTMENT OF PUBLIC WORKS**  
30 LEWIS STREET LINCOLN, MASSACHUSETTS 01773

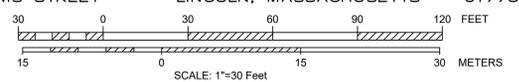

29 JANUARY 2021

**HSI** Hayner/Swanson, Inc.  
Civil Engineers/Land Surveyors  
3 Congress Street 131 Middlesex Turnpike  
Nashua, NH 03062 Burlington, MA 01803  
(603) 883-2057 (781) 203-1501  
www.hayner-swanson.com


FIELD BOOK: ---	DRAWING NAME: 2020 PATH_F010	5113/5294	3 OF 5
DRAWING LOC: Q:\5294 LINCOLN MBTA\CIVIL DWG\2020 PATH		File Number	Sheet

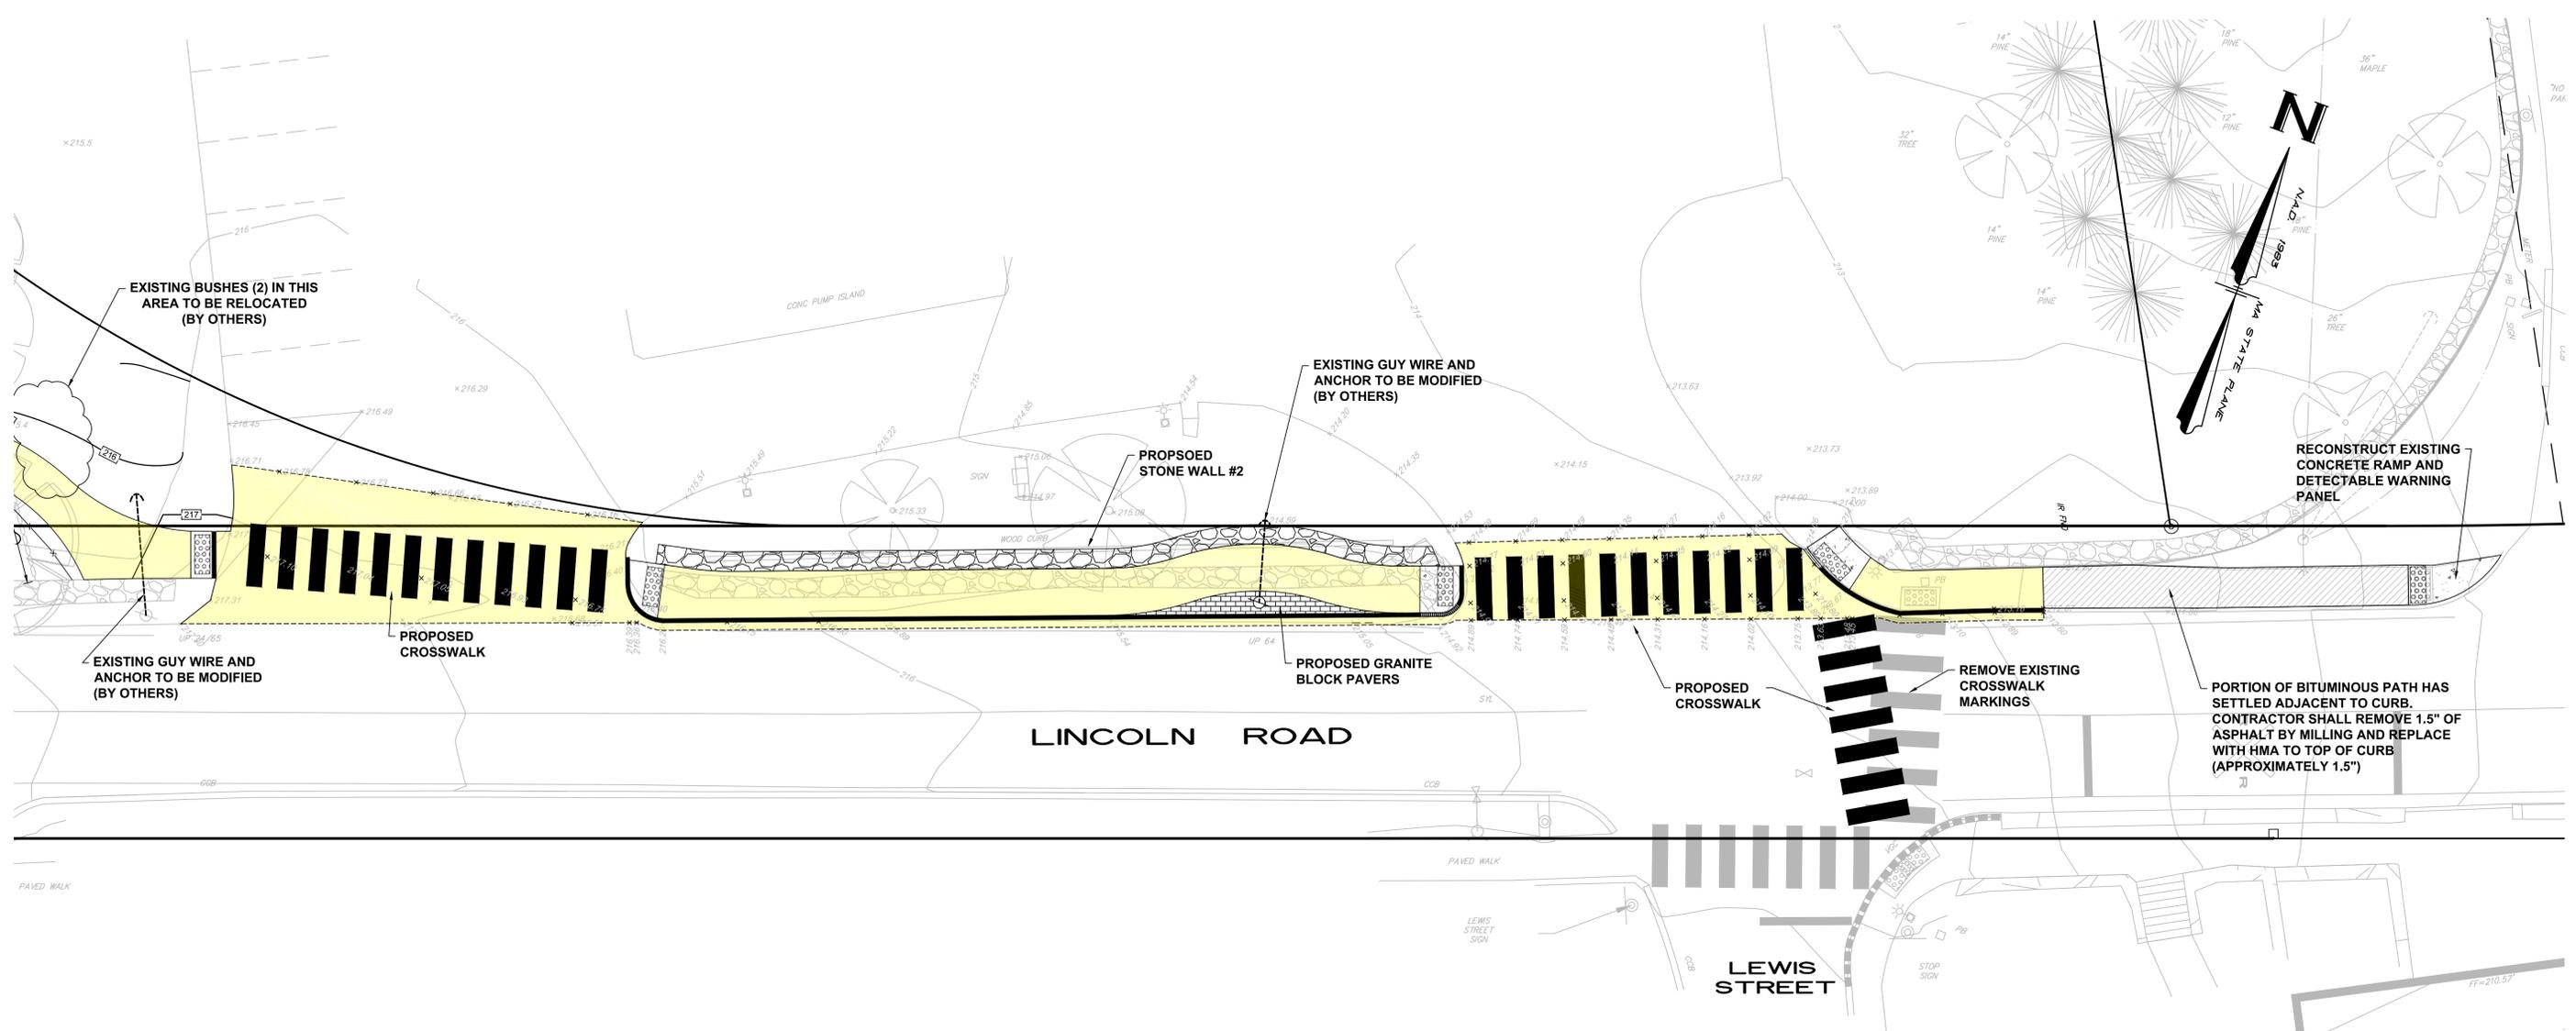

NO.	DATE	REVISION	BY


GRADING AND LAYOUT PLAN  
**HOT MIX ASPHALT RECREATION PATH**  
 LINCOLN ROAD & CODMAN ROAD  
 LINCOLN, MASSACHUSETTS

PREPARED FOR:  
**TOWN OF LINCOLN - DEPARTMENT OF PUBLIC WORKS**  
 30 LEWIS STREET LINCOLN, MASSACHUSETTS 01773

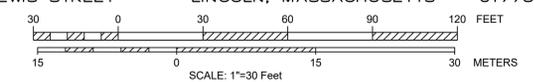


29 JANUARY 2021


**HSI** Hayner/Swanson, Inc.  
 Civil Engineers/Land Surveyors  
 3 Congress Street 131 Middlesex Turnpike  
 Nashua, NH 03062 Burlington, MA 01803  
 (603) 883-2057 (781) 203-1501  
[www.hayner-swanson.com](http://www.hayner-swanson.com)

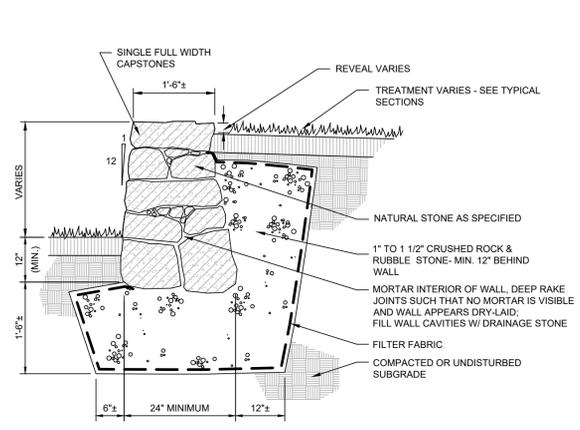


**TYPICAL STONE WALL DETAIL**  
NOT TO SCALE

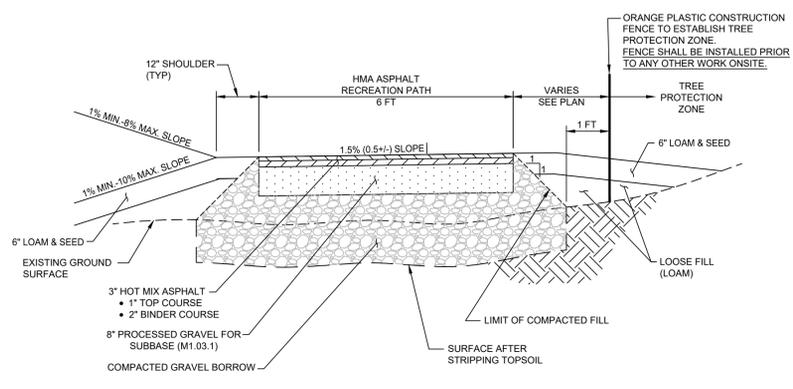


**HOT MIX ASPHALT (HMA) RECREATION PATH**  
NOT TO SCALE

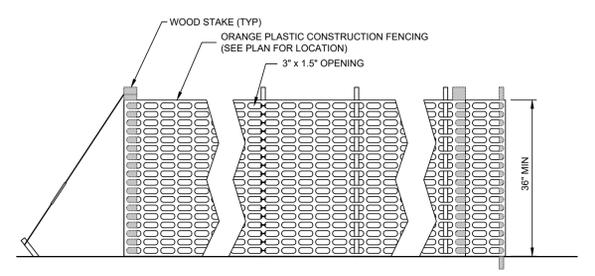


**TEMPORARY CONSTRUCTION FENCE DETAIL**  
NOT TO SCALE

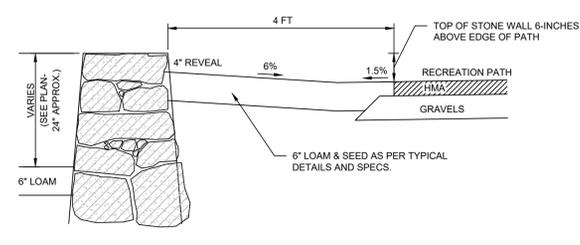


**TYPICAL SECTION - STONE WALL #1**  
NOT TO SCALE

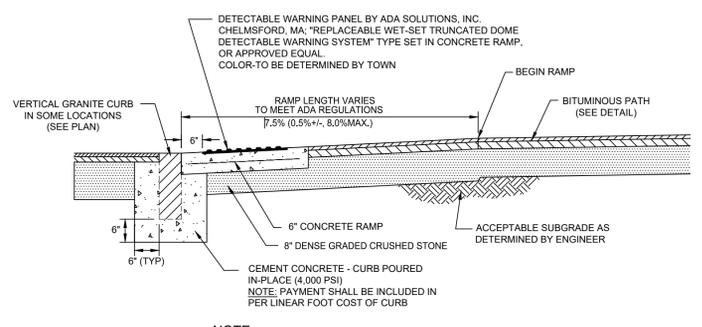


**DETAIL - WHEELCHAIR RAMP**  
NOT TO SCALE

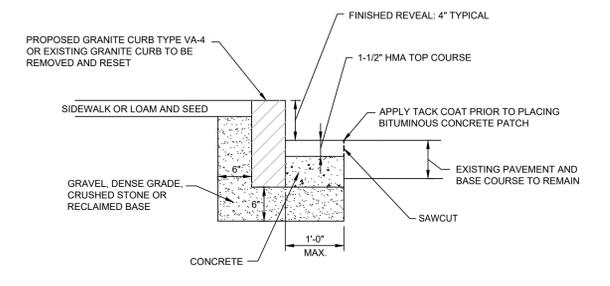


**VERTICAL GRANITE CURB - (NEW & RESET) DETAIL**  
NOT TO SCALE

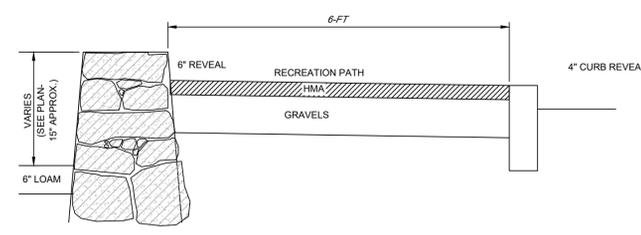

**TYPICAL SECTION - STONE WALL #2**  
NOT TO SCALE

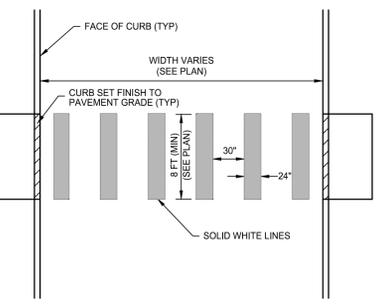

**TYPICAL CROSSWALK DETAIL**  
NOT TO SCALE

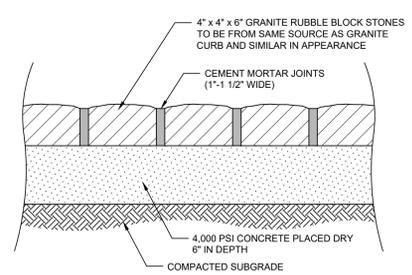

**NEW GRANITE BLOCK PAVERS**  
NOT TO SCALE

No.	DATE	REVISION	BY

DETAIL SHEET - GENERAL SITE  
**HOT MIX ASPHALT RECREATION PATH**  
 LINCOLN ROAD & CODMAN ROAD  
 LINCOLN, MASSACHUSETTS

PREPARED FOR:  
**TOWN OF LINCOLN - DEPARTMENT OF PUBLIC WORKS**  
 30 LEWIS STREET LINCOLN, MASSACHUSETTS 01773

SCALE AS SHOWN

29 JANUARY 2021

**HSI** Hayner/Swanson, Inc.  
 Civil Engineers/Land Surveyors  
 3 Congress Street 131 Middlesex Turnpike  
 Nashua, NH 03062 Burlington, MA 01803  
 (603) 883-2057 (781) 203-1501  
 www.hayner-swanson.com

FIELD BOOK: ---	DRAWING NAME: 2020 PATH_DET1	5113/5294	5 OF 5
DRAWING LOC: Q:\5294 LINCOLN MBTA\CIVIL DWG\2020 PATH		File Number	Sheet