



SCHEME 1: Central Secondary Green

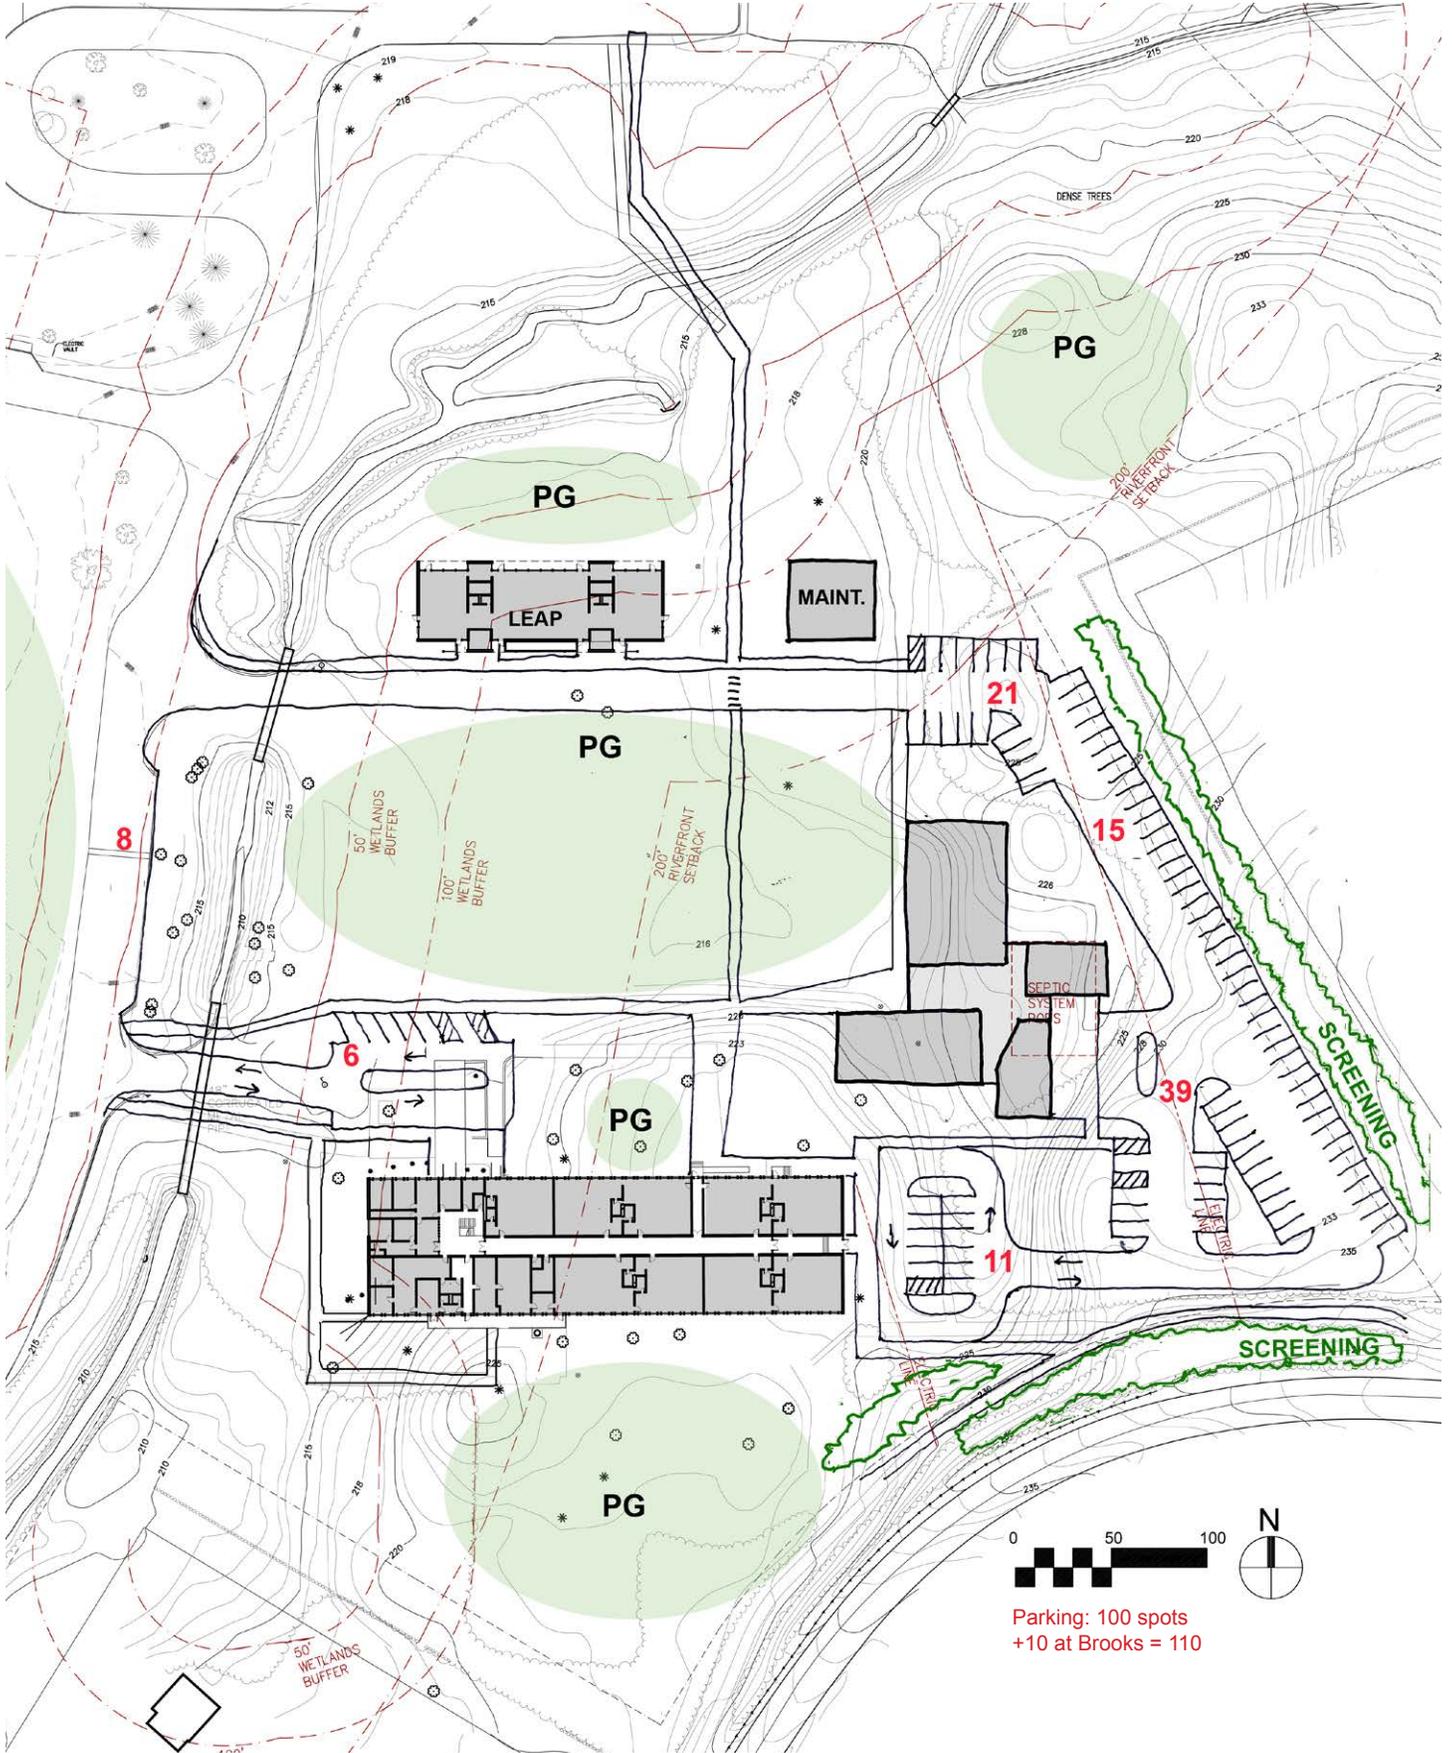


Parking: 100 spots
+10 at Brooks = 110

SCHEME 1: Central Secondary Green

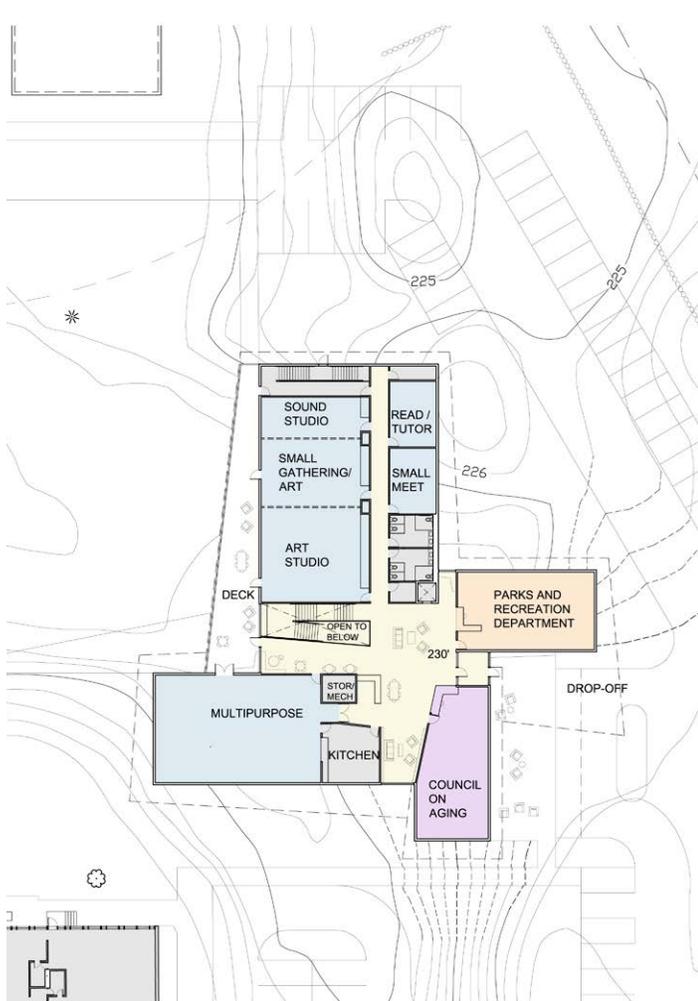


UPPER GROUND FLOOR PLAN

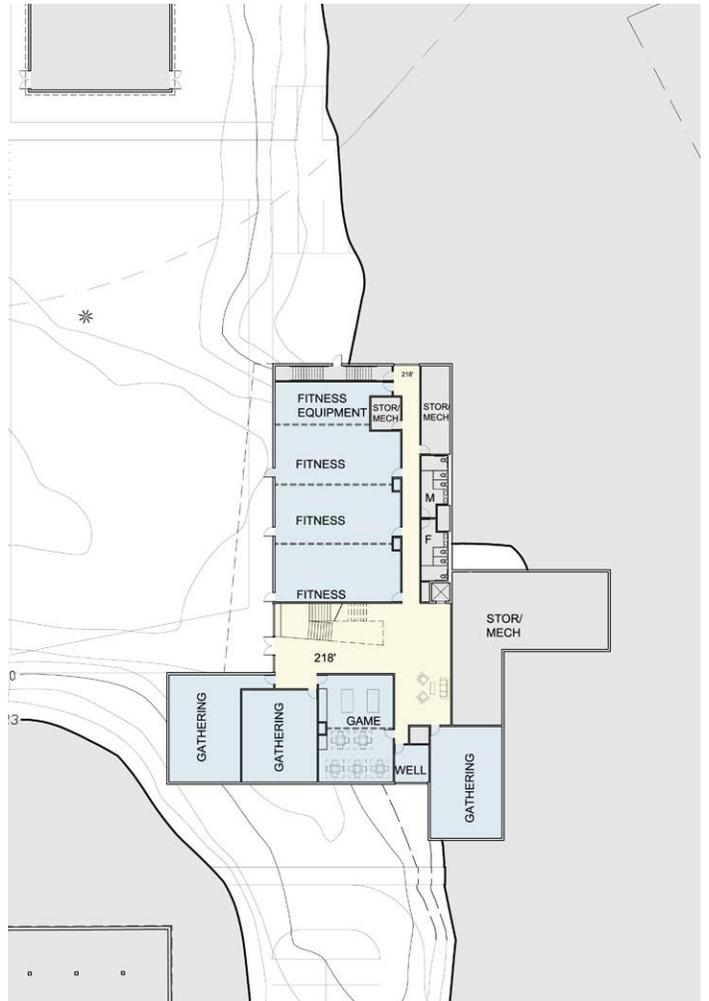

LOWER GROUND FLOOR PLAN

SCHEME 2: L on Main Campus Green

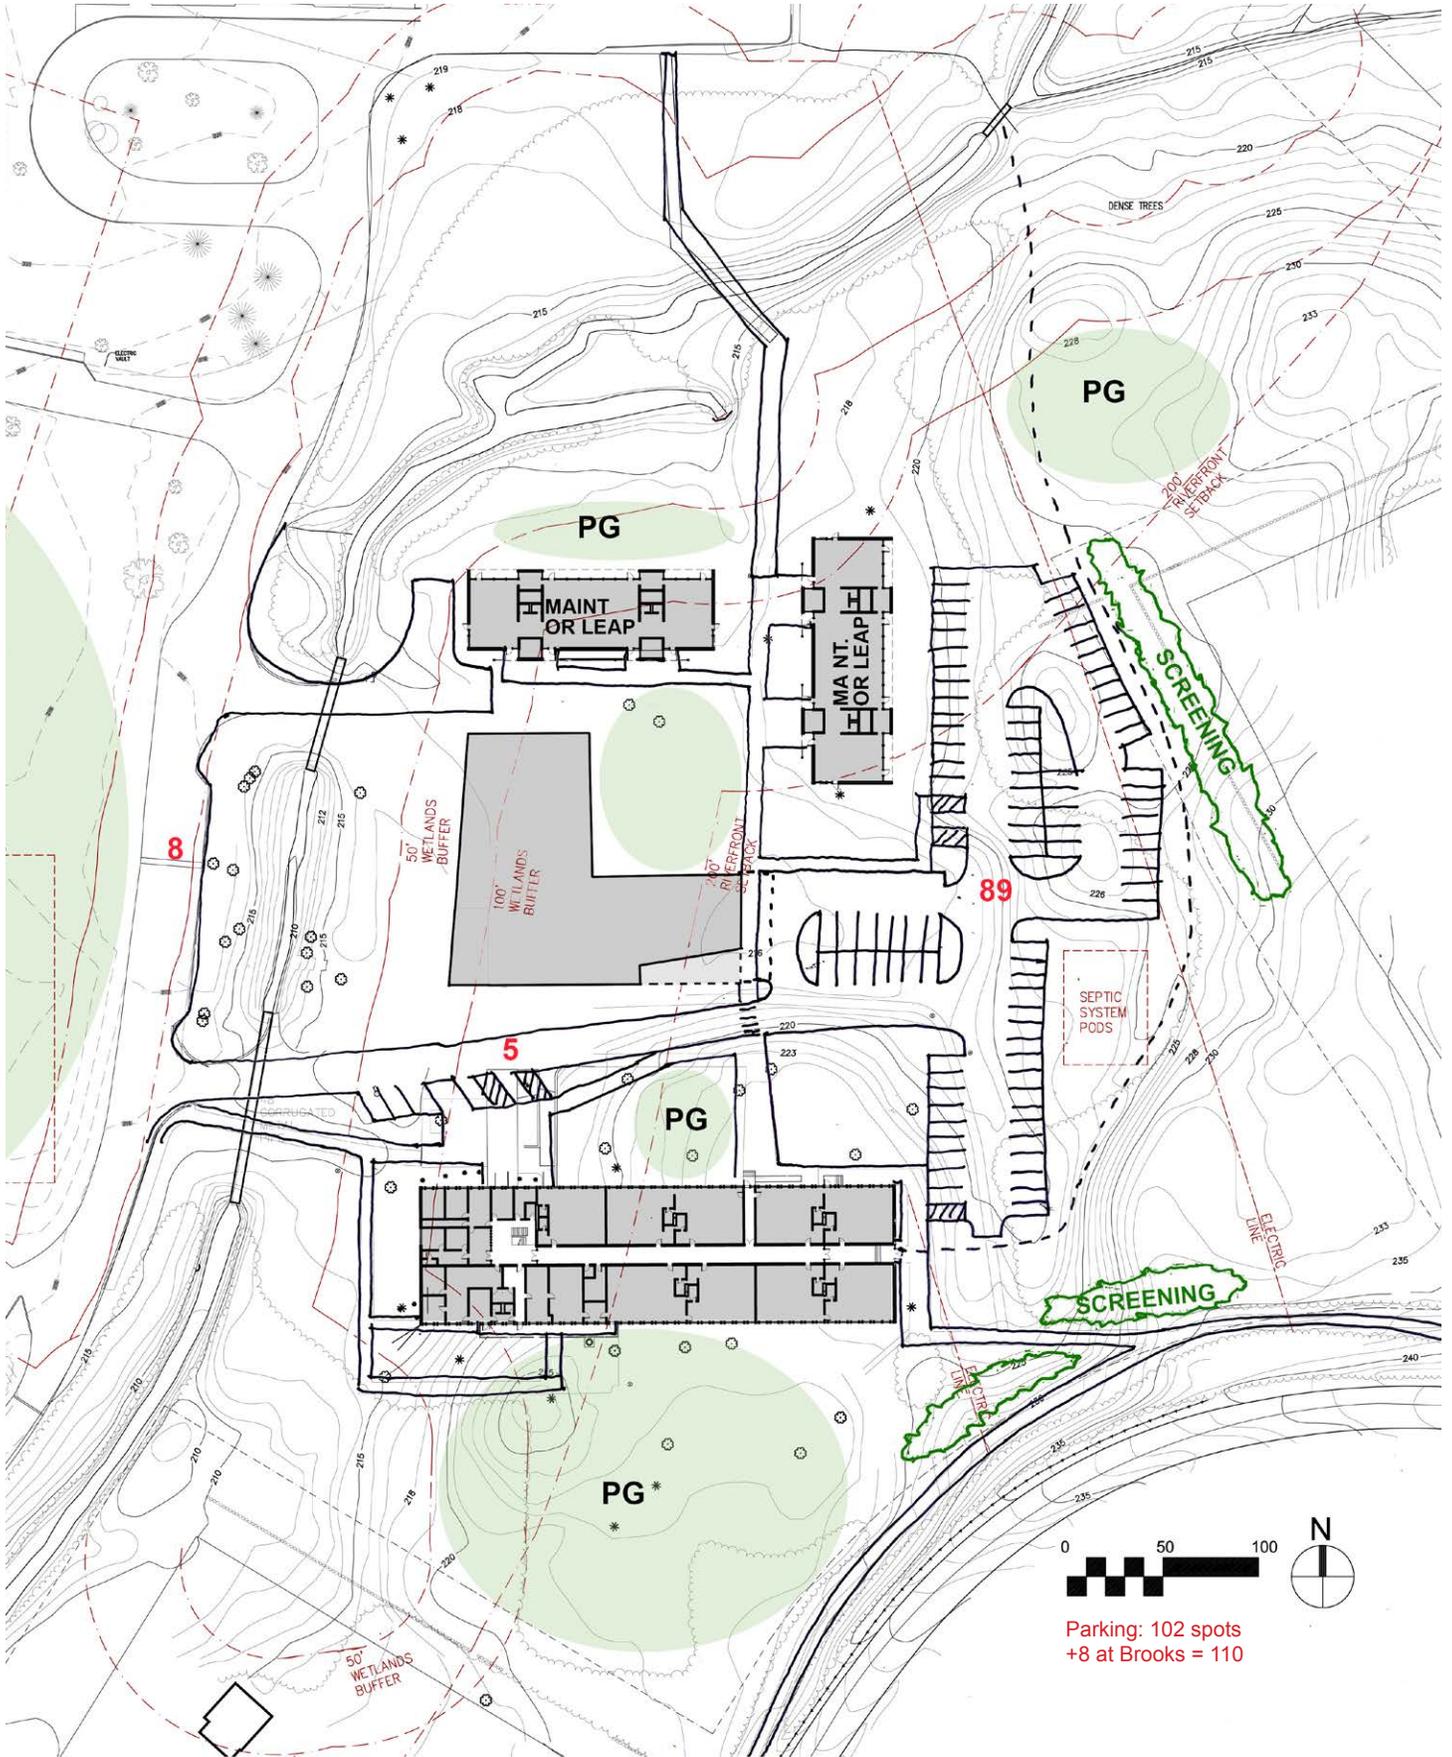


Parking: 102 spots
+8 at Brooks = 110

SITE PLAN

SCHEME 2: L on Main Campus Green




GROUND FLOOR PLAN

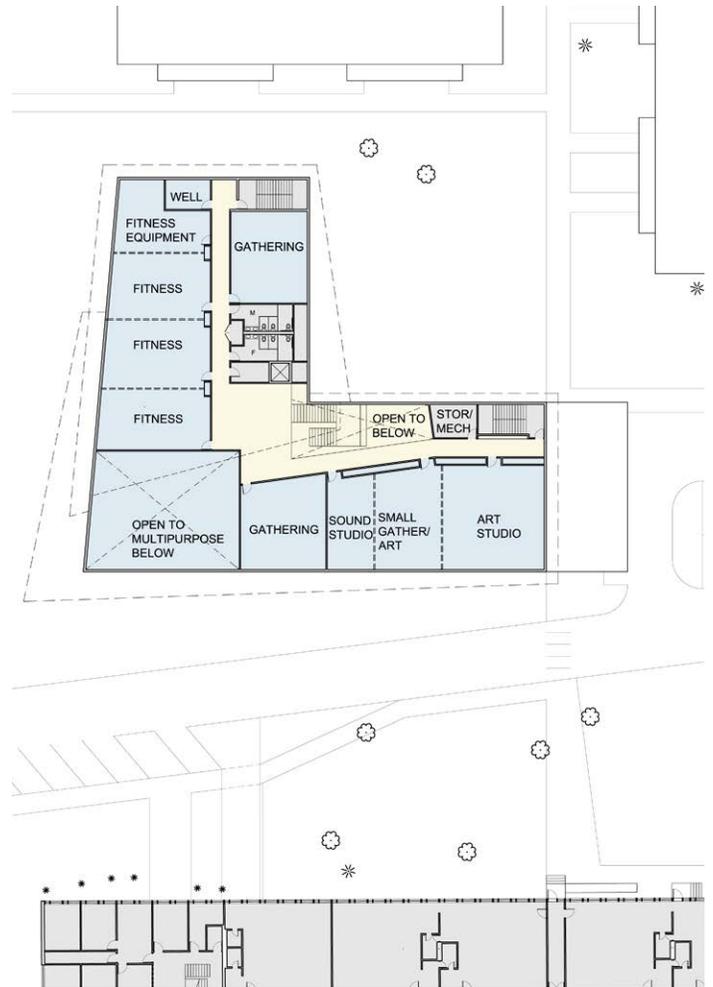


SECOND FLOOR PLAN

SCHEME 3: Infill of Pods

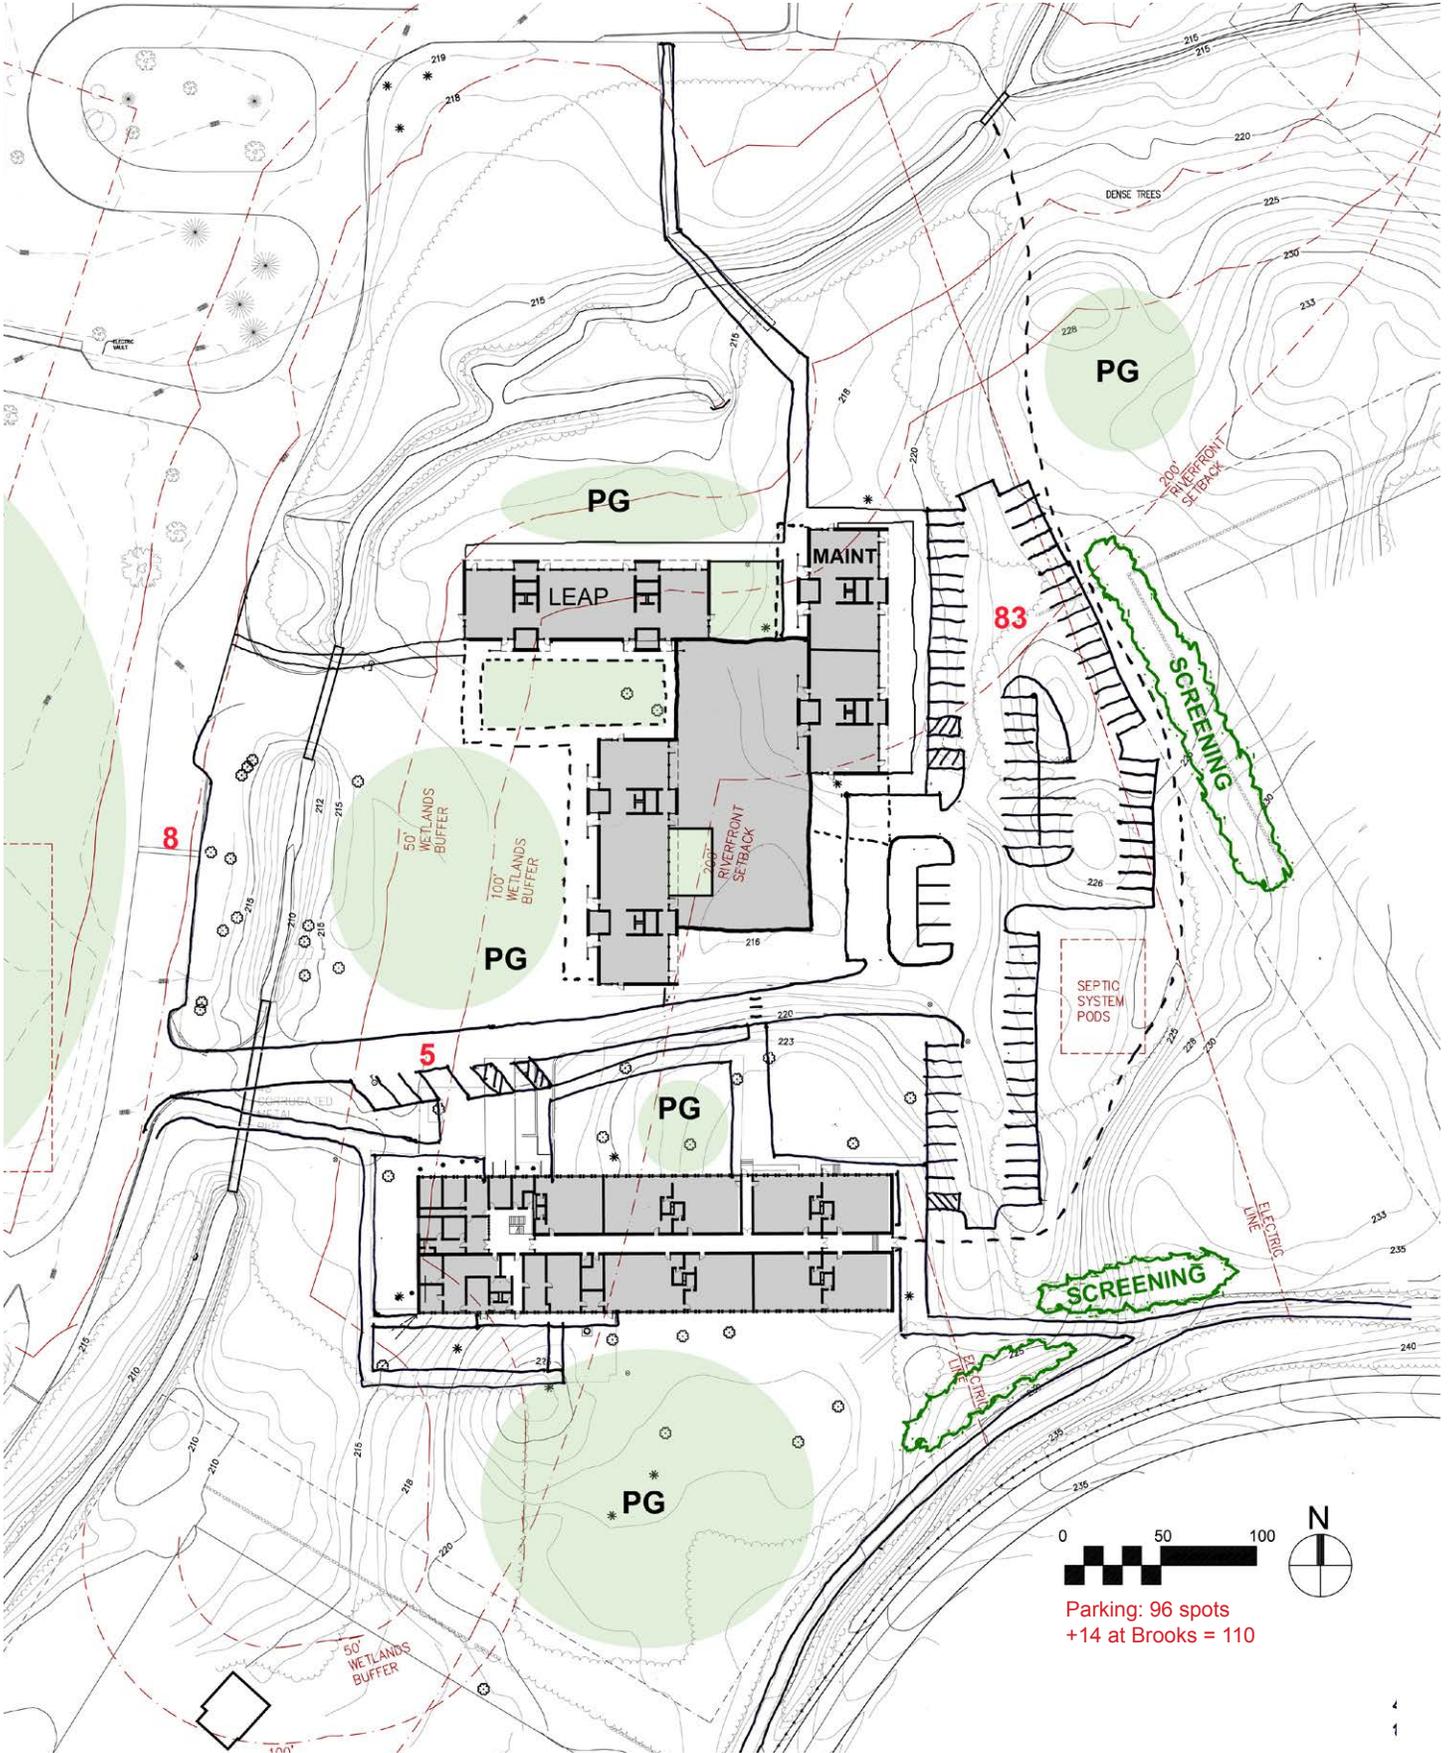

Parking: 96 spots
+14 at Brooks = 110

SCHEME 3: Infill of Pods

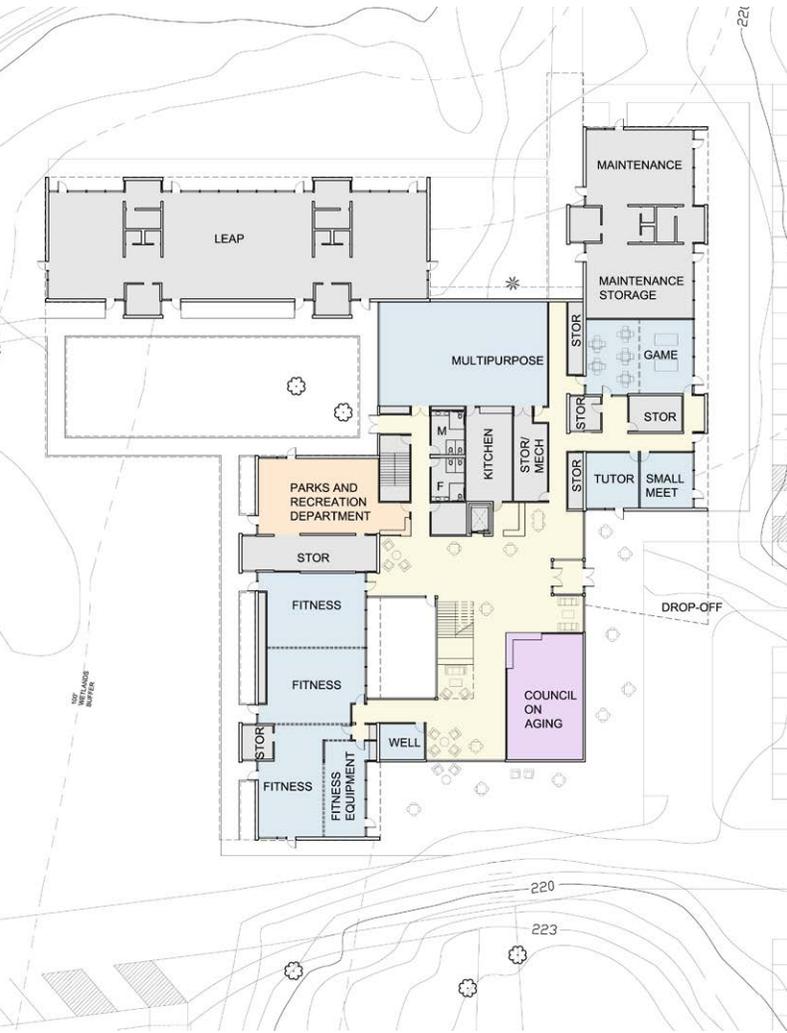

GROUND FLOOR PLAN



SECOND FLOOR PLAN