

LINCOLN — CONCORD


ROUTE 2

STATE	FED. AID PROJ. NO.	SHEET NO.	TOTAL SHEETS
MASS.	MS-0025(311) CW-0025(311) STP-0025(311)	229	445
PROJECT FILE NO. 602984			

TRAFFIC MANAGEMENT PLAN STAGE 2 PHASE B SHEET 1 OF 5

NOTE:


1. FOR CONSTRUCTION STAGING ACTIVITIES FOR THIS STAGE, SEE CONSTRUCTION STAGING PLANS-STAGE 2 (SHEET NOS. 177 THROUGH 178).
2. SEE SHEET 233 FOR ADDITIONAL DETOUR SIGNS FOR THIS STAGE.

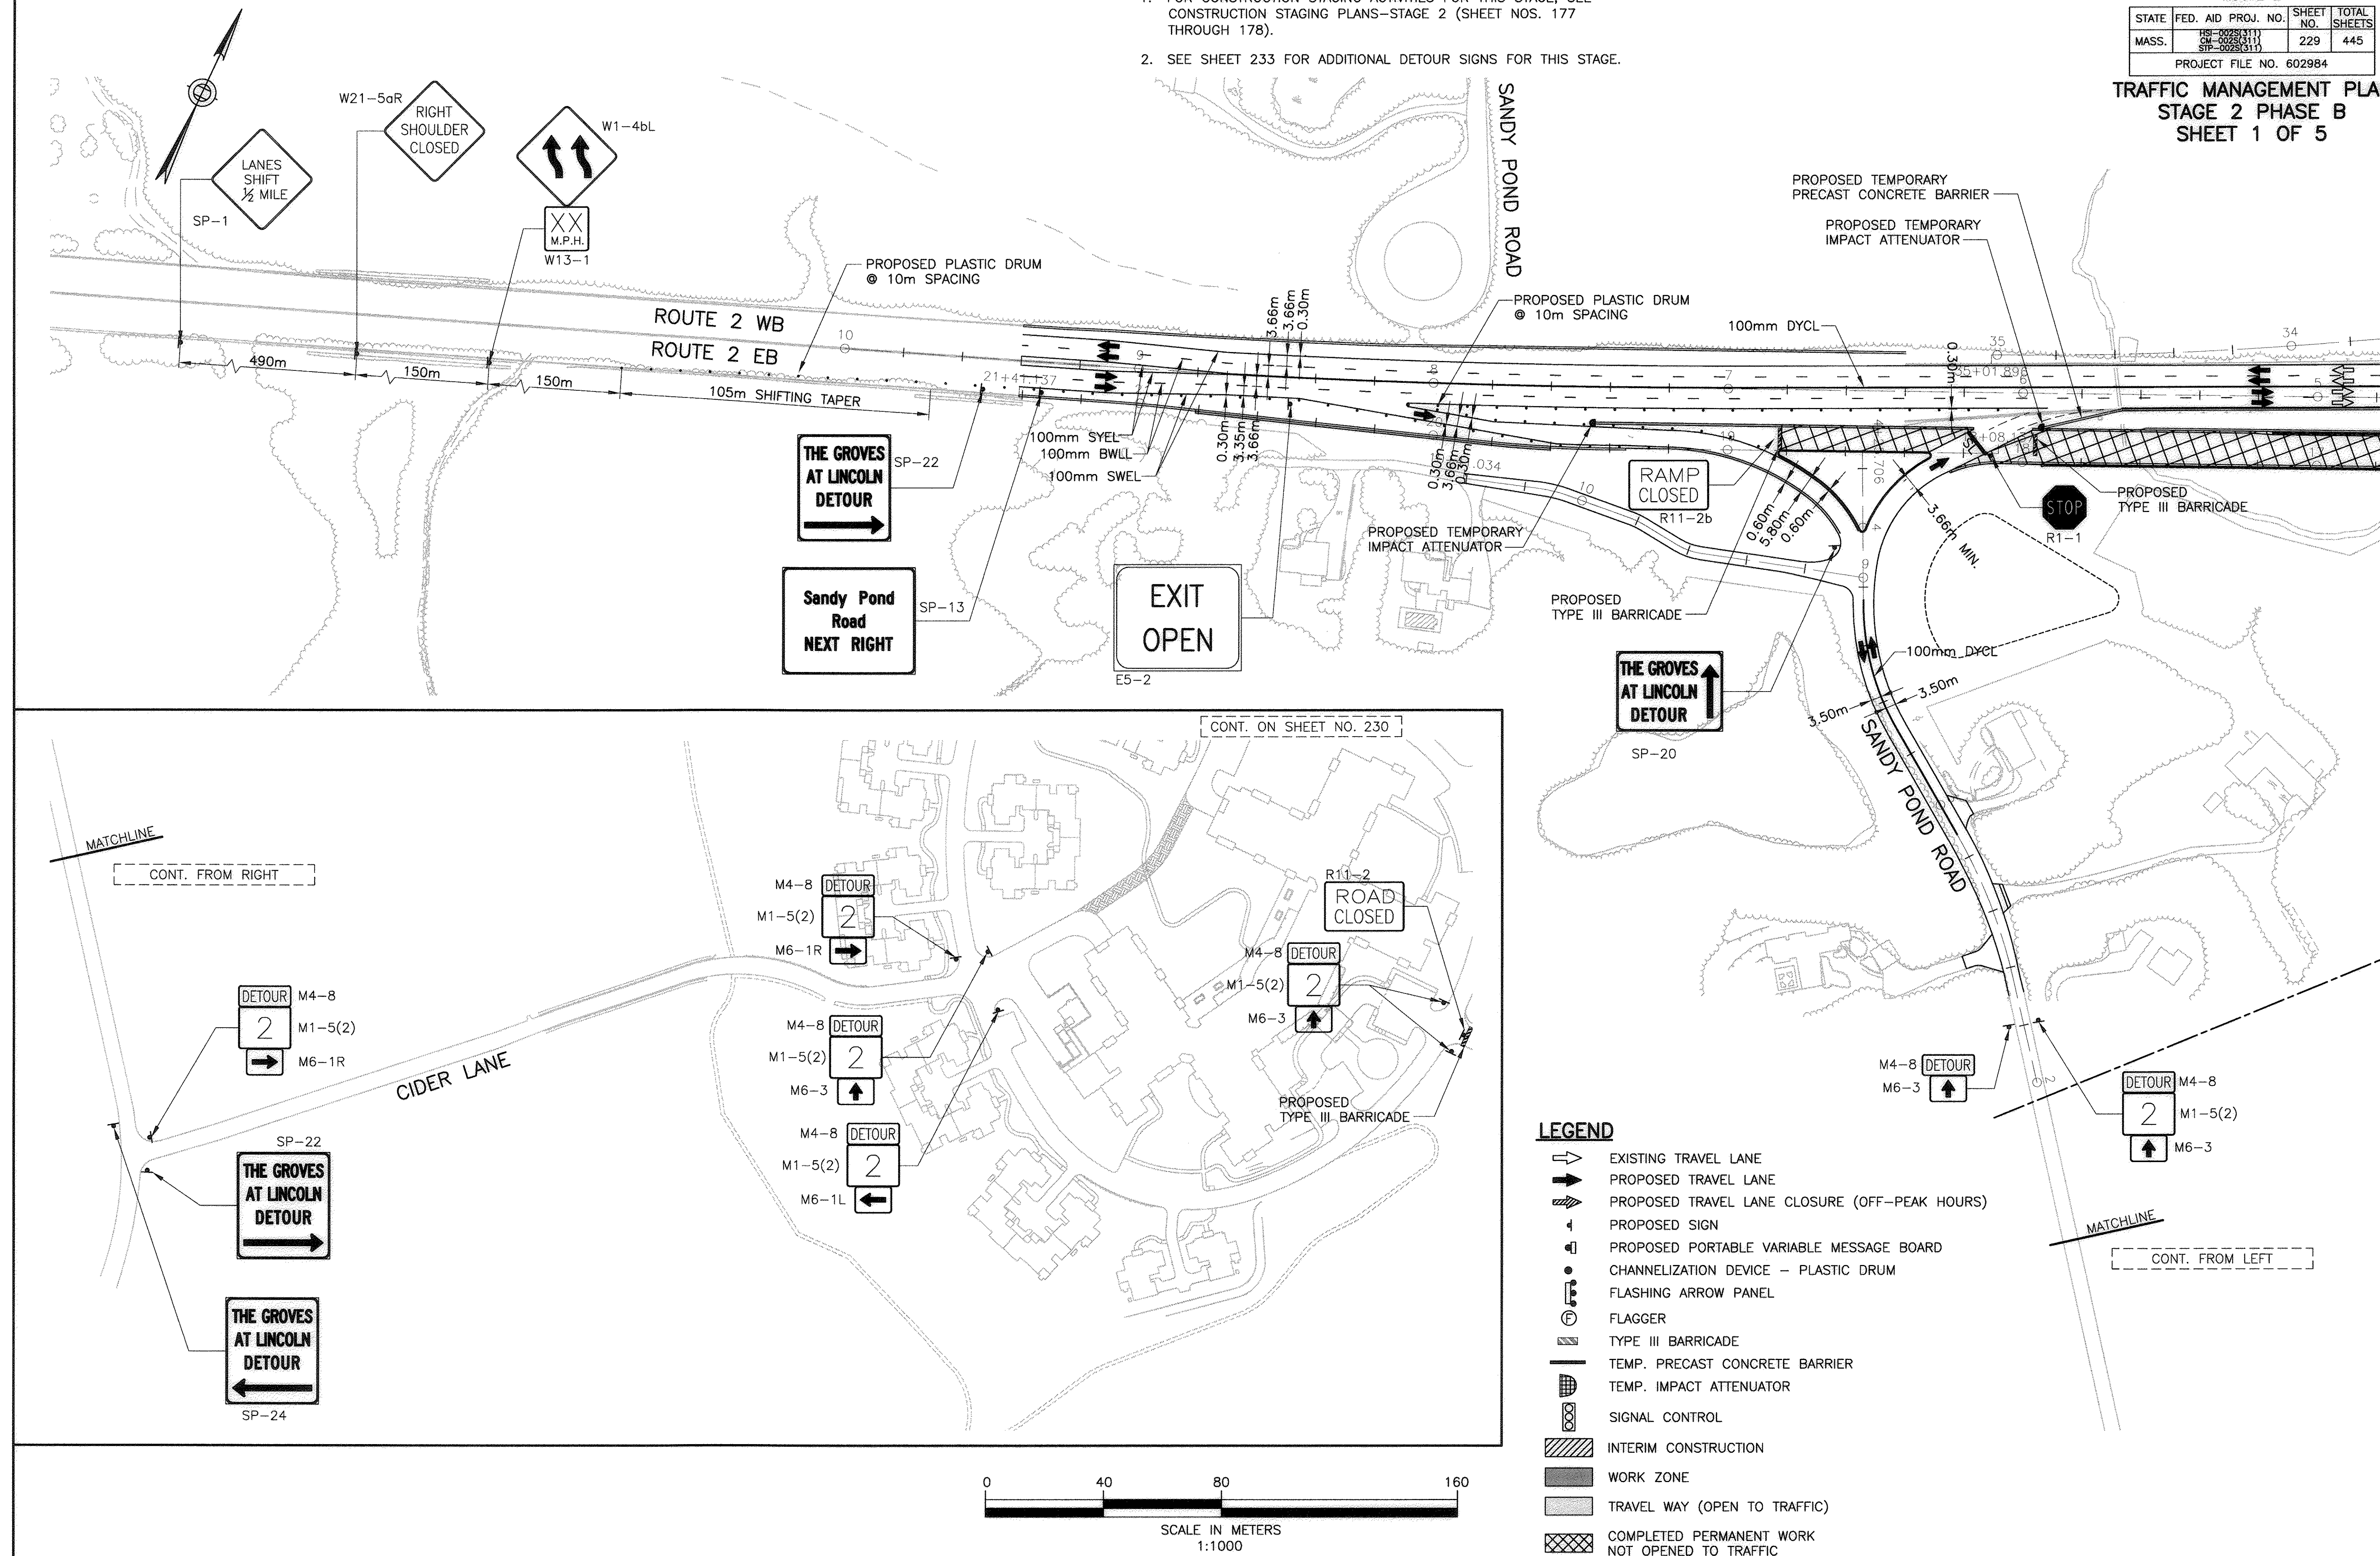

ROUTE 2

TRAFFIC MANAGEMENT PLAN
STAGE 2 PHASE B
SHEET 2 OF 5

1. FOR CONSTRUCTION STAGING ACTIVITIES FOR THIS STAGE, SEE CONSTRUCTION STAGING PLANS-STAGE 2 (SHEET NOS. 177 THROUGH 178).
2. SIGNS MARKED THUS: ** SHALL BE COVERED OR REMOVED WHEN THERE ARE NO EXPLOSIVES IN THE AREA OR THE AREA IS OTHERWISE SECURED.
3. SEE SHEET 233 FOR ADDITIONAL DETOUR SIGNS FOR THIS STAGE.

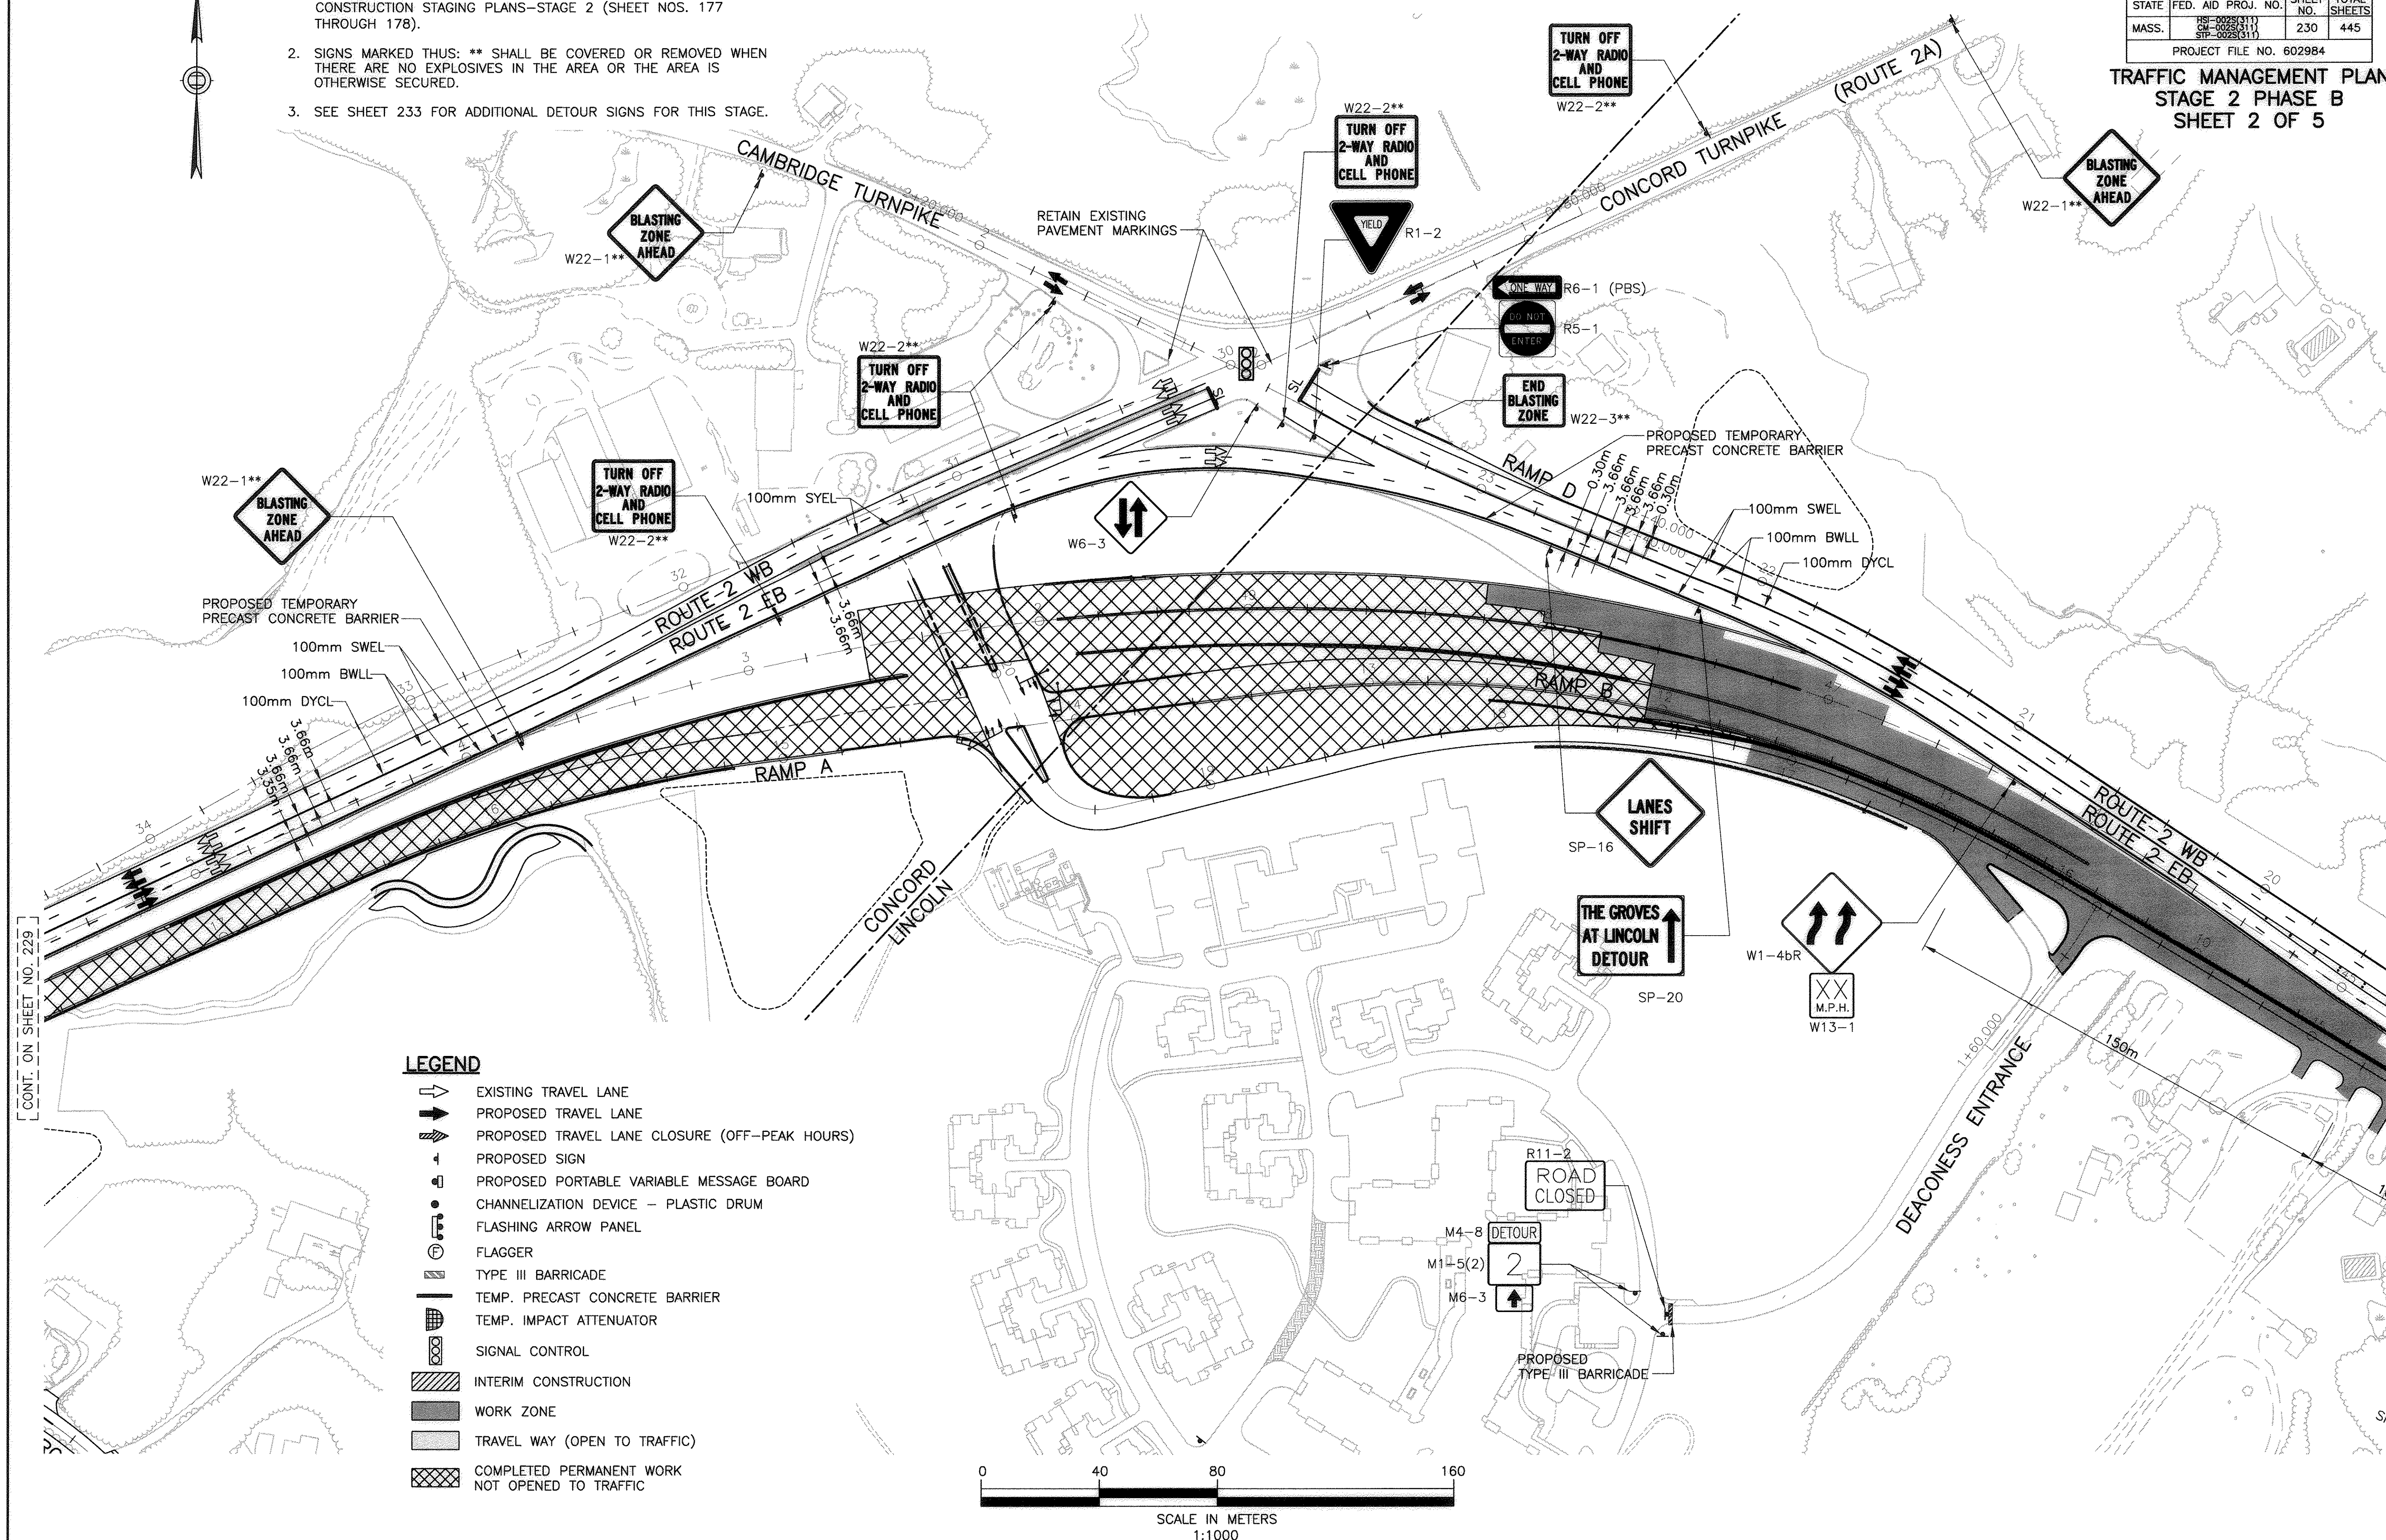

TRAFFIC MANAGEMENT PLAN
STAGE 2 PHASE B
SHEET 3 OF 5

TRAFFIC MANAGEMENT PLAN
STAGE 2 PHASE B
SHEET 3 OF 5

	EXISTING TRAVEL LANE
	PROPOSED TRAVEL LANE
	PROPOSED TRAVEL LANE CLOSURE (OFF-PEAK HOURS)
	PROPOSED SIGN
	PROPOSED PORTABLE VARIABLE MESSAGE BOARD
	CHANNELIZATION DEVICE — PLASTIC DRUM
	FLASHING ARROW PANEL
	FLAGGER
	TYPE III BARRICADE
	TEMP. PRECAST CONCRETE BARRIER
	TEMP. IMPACT ATTENUATOR
	SIGNAL CONTROL
	INTERIM CONSTRUCTION
	WORK ZONE
	TRAVEL WAY (OPEN TO TRAFFIC)
	COMPLETED PERMANENT WORK NOT OPENED TO TRAFFIC



1. FOR CONSTRUCTION STAGING ACTIVITIES FOR THIS STAGE, SEE CONSTRUCTION STAGING PLANS-STAGE 2 (SHEET NOS. 177 THROUGH 178).
2. SIGNS MARKED THUS: ** SHALL BE COVERED OR REMOVED WHEN THERE ARE NO EXPLOSIVES IN THE AREA OR THE AREA IS OTHERWISE SECURED.
3. SEE SHEET 233 FOR ADDITIONAL DETOUR SIGNS FOR THIS STAGE.

LINCOLN — CONCORD


ROUTE 2

STATE	FED. AID PROJ. NO.	SHEET NO.	TOTAL SHEETS
MASS.	02-0029(311)	232	445
PROJECT FILE NO. 602984			

TRAFFIC MANAGEMENT PLAN STAGE 2 PHASE B SHEET 4 OF 5

NOTE:

1. FOR CONSTRUCTION STAGING ACTIVITIES FOR THIS STAGE, SEE CONSTRUCTION STAGING PLANS—STAGE 2 (SHEET NOS. 177 THROUGH 178).
2. SEE SHEET 233 FOR ADDITIONAL DETOUR SIGNS FOR THIS STAGE.

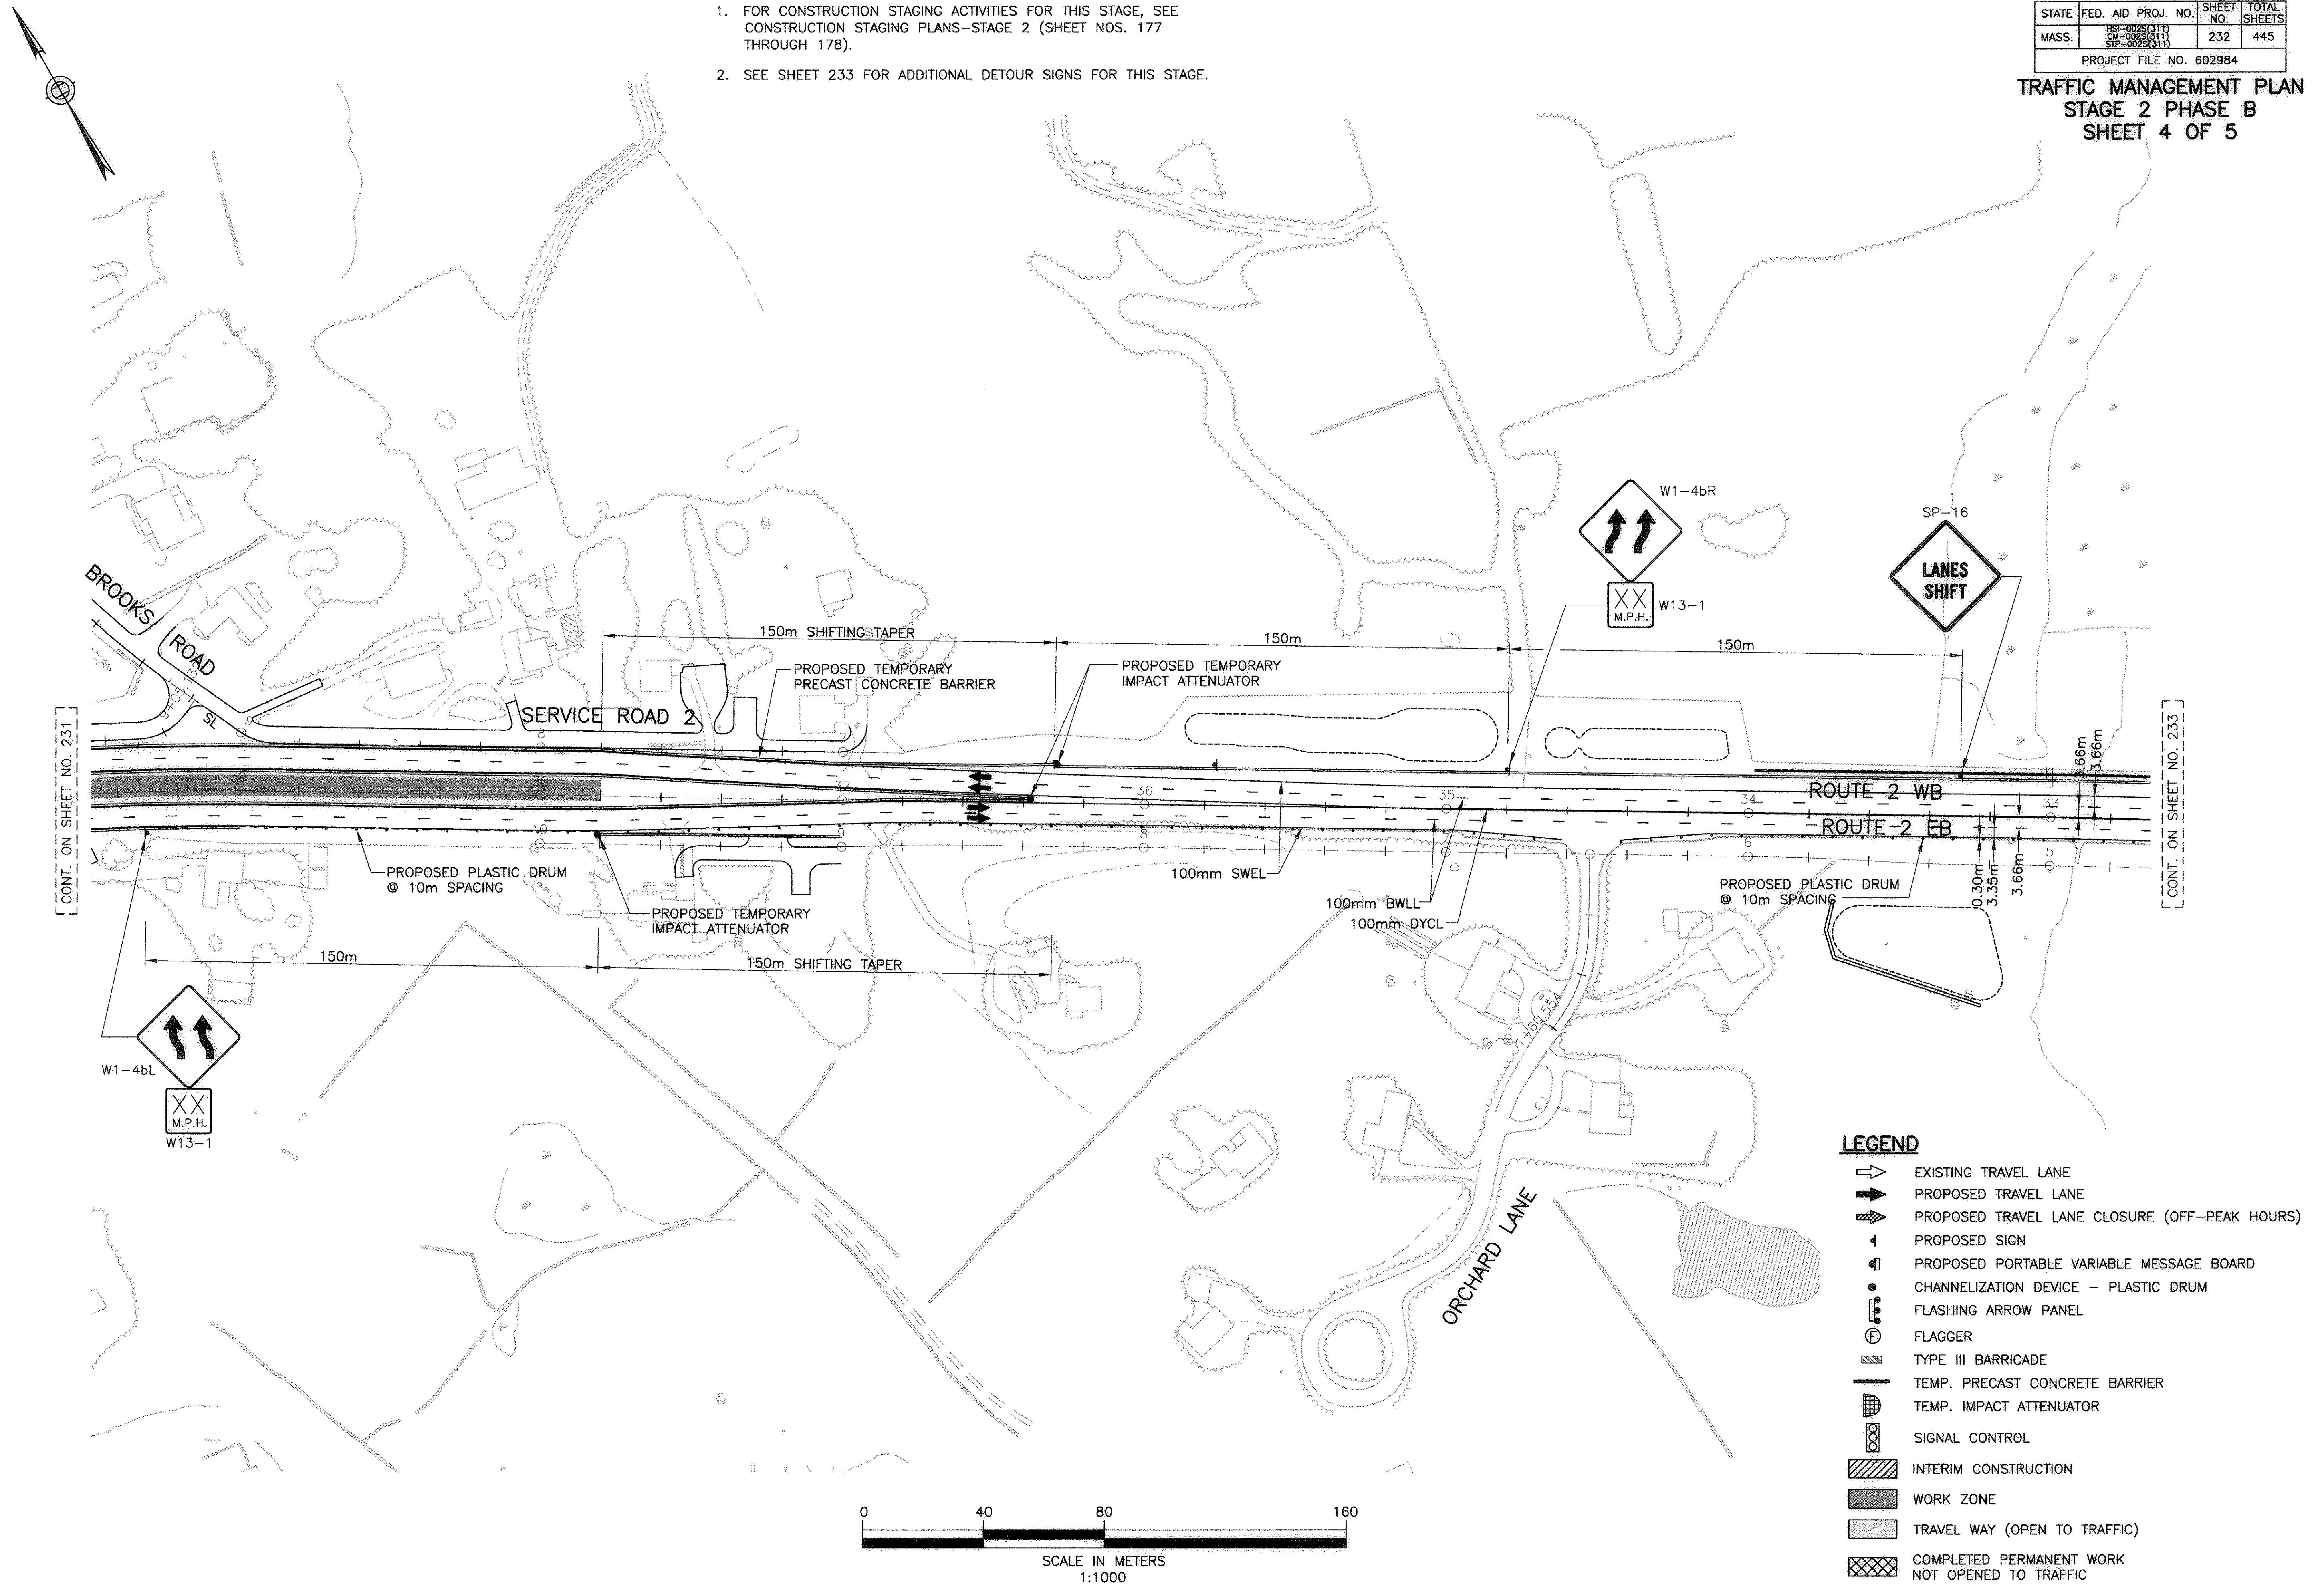

LINCOLN - CONCORD


ROUTE 2

STATE	FED. AID PROJ. NO.	SHEET NO.	TOTAL SHEETS
MASS.	RF-0023(311) SF-0023(311)	233	445
PROJECT FILE NO. 602984			

TRAFFIC MANAGEMENT PLAN
STAGE 2 PHASE B
SHEET 5 OF 5

NOTE:


1. FOR CONSTRUCTION STAGING ACTIVITIES FOR THIS STAGE, SEE CONSTRUCTION STAGING PLANS-STAGE 2 (SHEET NOS. 177 THROUGH 178).
2. SEE THIS SHEET FOR ADDITIONAL DETOUR SIGNS FOR THIS STAGE.

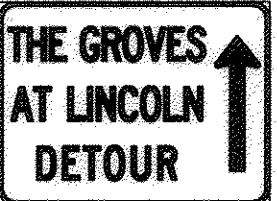

SP-20



SP-21

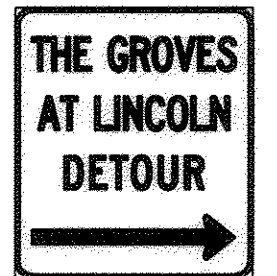

SP-22



SP-23

ADDITIONAL DETOUR SIGNS - STAGE 2 PHASE B
NOT TO SCALE

LEGEND

- EXISTING TRAVEL LANE
- PROPOSED TRAVEL LANE
- PROPOSED TRAVEL LANE CLOSURE (OFF-PEAK HOURS)
- PROPOSED SIGN
- PROPOSED PORTABLE VARIABLE MESSAGE BOARD
- CHANNELIZATION DEVICE - PLASTIC DRUM
- FLASHING ARROW PANEL
- FLAGGER
- TYPE III BARRICADE
- TEMP. PRECAST CONCRETE BARRIER
- TEMP. IMPACT ATTENUATOR
- SIGNAL CONTROL
- INTERIM CONSTRUCTION
- WORK ZONE
- TRAVEL WAY (OPEN TO TRAFFIC)
- COMPLETED PERMANENT WORK NOT OPENED TO TRAFFIC

0 40 80 160
SCALE IN METERS
1:1000