

LINCOLN — CONCORD  
ROUTE 2


| STATE                   | FED. AID PROJ. NO.                            | SHEET NO. | TOTAL SHEETS |
|-------------------------|-----------------------------------------------|-----------|--------------|
| MASS.                   | HS-0023(311)<br>GM-0023(311)<br>STP-0023(311) | 269       | 445          |
| PROJECT FILE NO. 602984 |                                               |           |              |

LANDSCAPE PLAN  
SHEET 6 OF 11

LEGEND

- PROPOSED DECIDUOUS TREE
- PROPOSED EVERGREEN TREE
- PROPOSED ORNAMENTAL TREE
- PROPOSED SHRUB PLANTING
- PROPOSED VINE PLANTING
- LOAM AND SEED MIX 1
- LOAM AND SEED SWALES WITH MIX 2
- LOAM AND SEED MIX 3

KEY PLAN

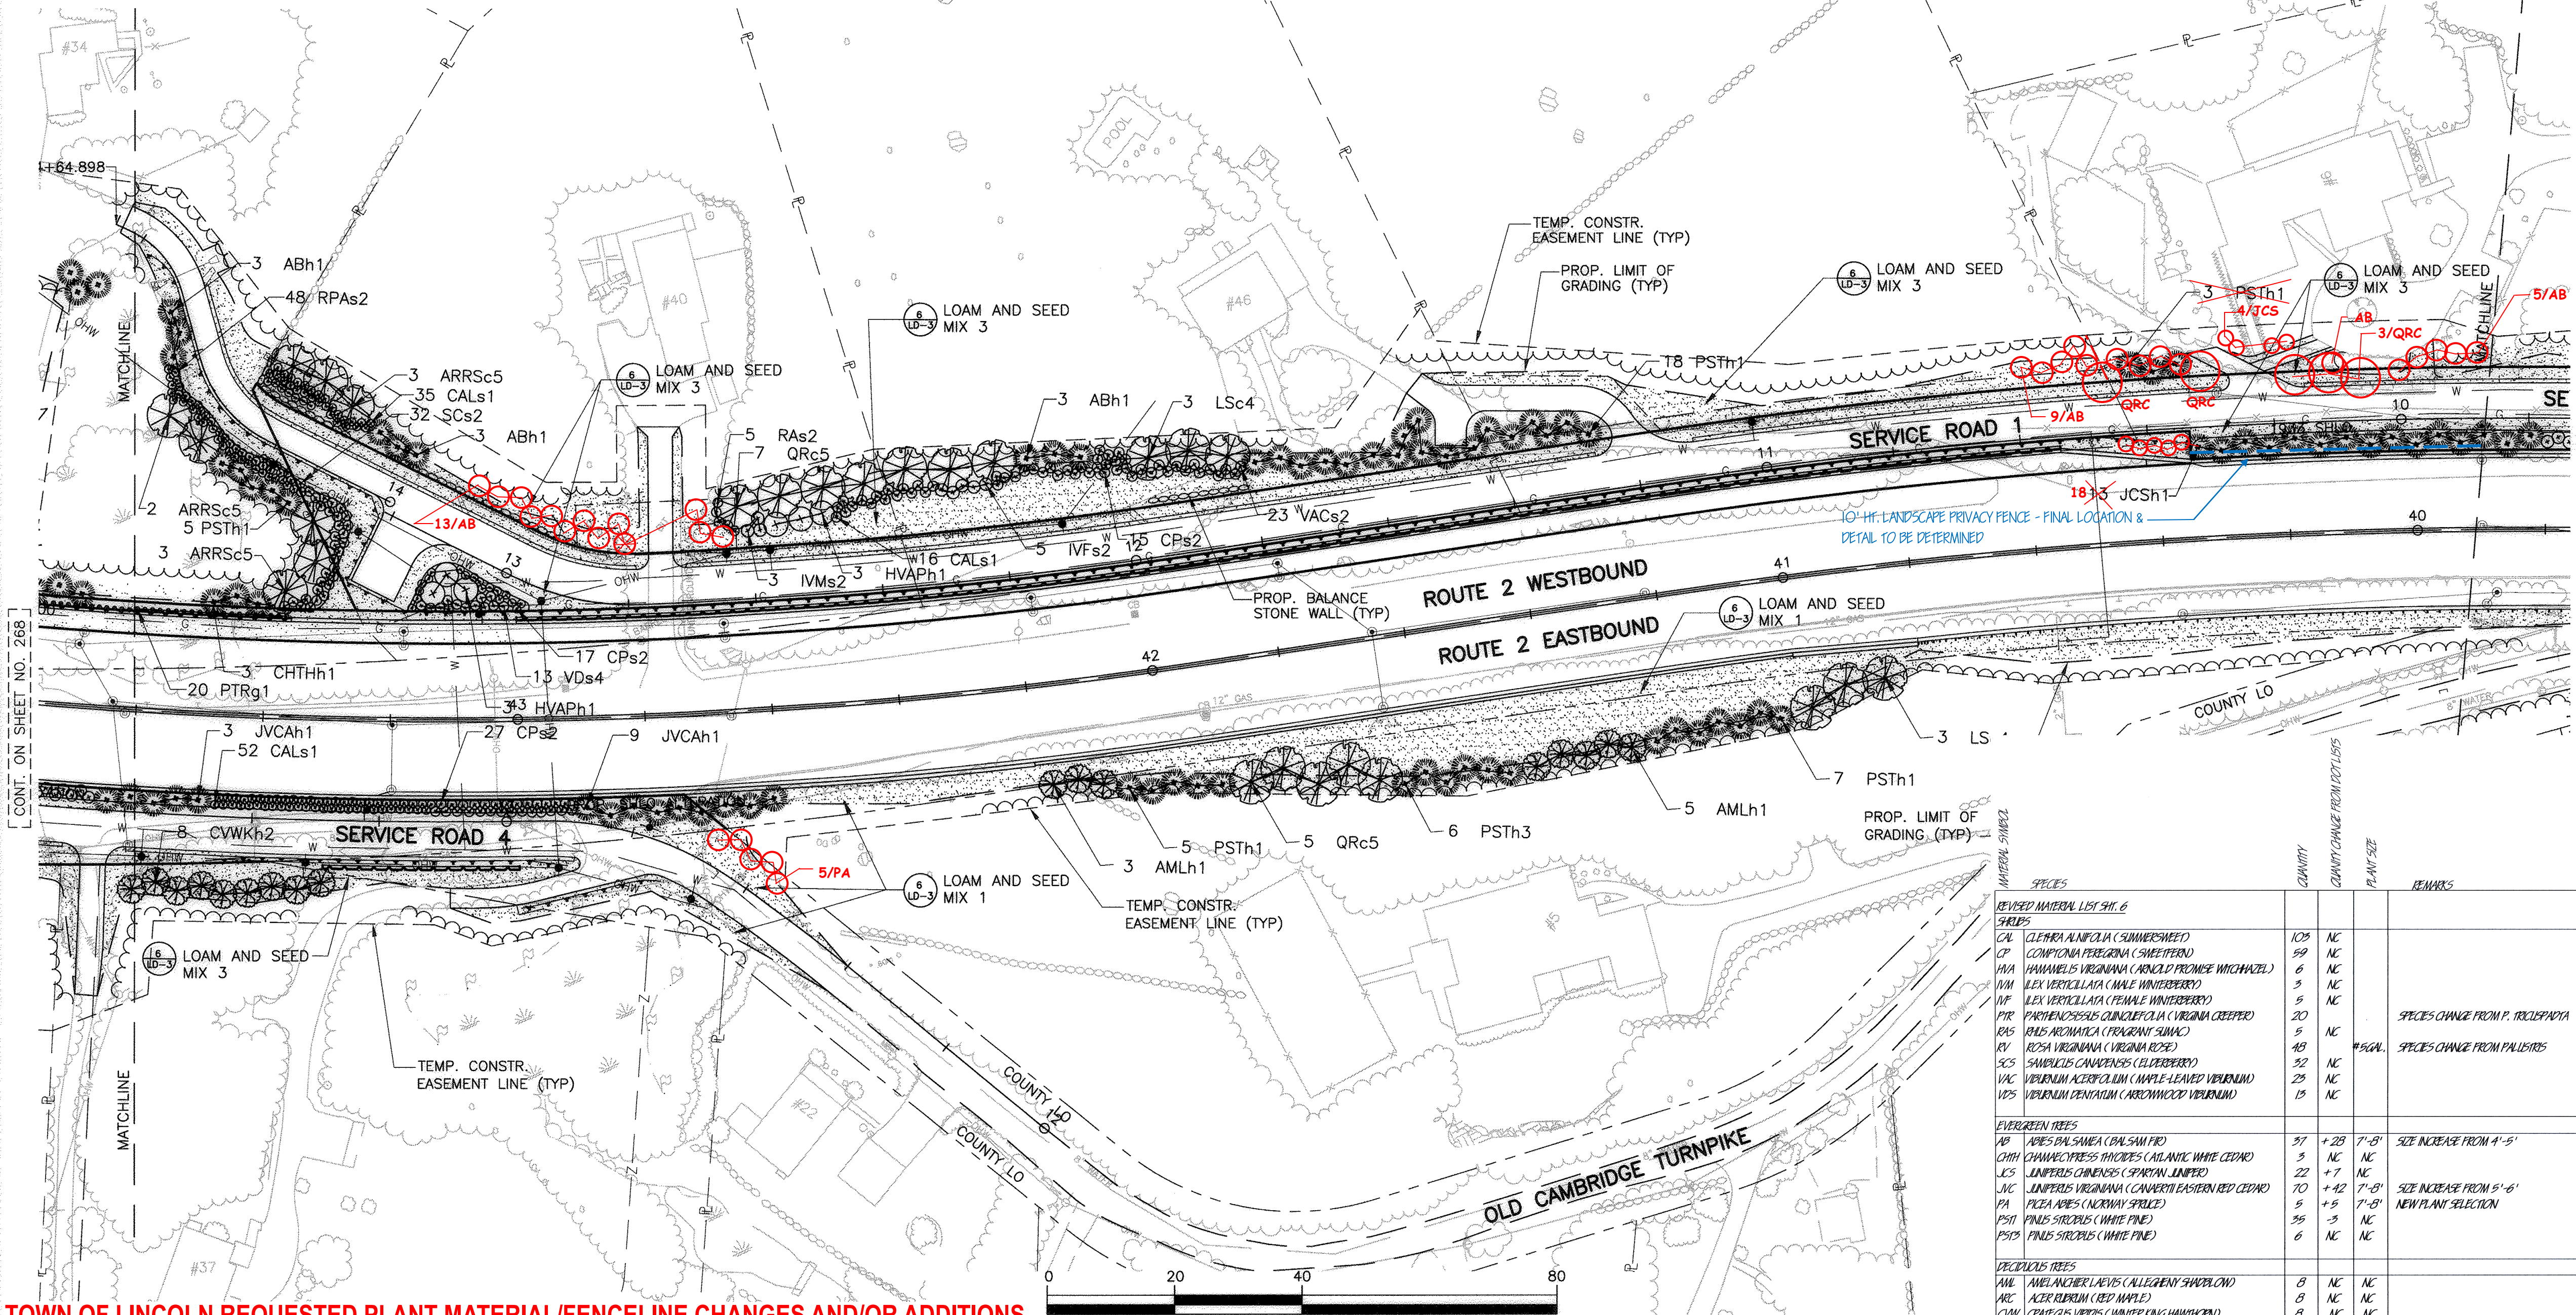

CONT. ON SHEET NO. 268

CONT. ON SHEET NO. 270

TOWN OF LINCOLN REQUESTED PLANT MATERIAL/FENCELINE CHANGES AND/OR ADDITIONS  
January 21, 2014

| SPECIES                       | QUANTITY | QUANTITY CHANGE FROM DOT LISTS | PLANT SIZE | REMARKS                             |
|-------------------------------|----------|--------------------------------|------------|-------------------------------------|
| REVISED MATERIAL LIST SHEET 6 |          |                                |            |                                     |
| SHRUBS                        |          |                                |            |                                     |
| CL                            | 108      | NC                             | NC         |                                     |
| CP                            | 59       | NC                             | NC         |                                     |
| HA                            | 6        | NC                             | NC         |                                     |
| IV                            | 3        | NC                             | NC         |                                     |
| IV                            | 5        | NC                             | NC         |                                     |
| PR                            | 20       | NC                             | NC         | SPECIES CHANGE FROM P. TROCHOPHYLLA |
| RAS                           | 5        | NC                             | NC         |                                     |
| RY                            | 48       | NC                             | NC         | SPECIES CHANGE FROM PALLETIS        |
| SCS                           | 32       | NC                             | NC         |                                     |
| VAC                           | 23       | NC                             | NC         |                                     |
| VDS                           | 15       | NC                             | NC         |                                     |
| EVERGREEN TREES               |          |                                |            |                                     |
| AB                            | 37       | +28                            | 7'-8'      | SIZE INCREASE FROM 4'-5'            |
| CH                            | 3        | NC                             | NC         |                                     |
| JCS                           | 22       | +7                             | NC         |                                     |
| JVC                           | 70       | +42                            | 7'-8'      | SIZE INCREASE FROM 5'-6'            |
| PA                            | 5        | +5                             | 7'-8'      | NEW PLANT SELECTION                 |
| PST                           | 35       | +3                             | NC         |                                     |
| PST                           | 6        | NC                             | NC         |                                     |
| DECIDUOUS TREES               |          |                                |            |                                     |
| AML                           | 8        | NC                             | NC         |                                     |
| ARC                           | 8        | NC                             | NC         |                                     |
| CIV                           | 8        | NC                             | NC         |                                     |
| LSC                           | 6        | NC                             | NC         |                                     |
| QRC                           | 17       | +5                             | NC         |                                     |

