

LINCOLN - CONCORD ROUTE 2


STATE	FED. AID PROJ. NO.	SHEET NO.	TOTAL SHEETS
MASS.	HSR-00293(11) SIP-00293(11)	270	445
PROJECT FILE NO. 602984			

LANDSCAPE PLAN SHEET 7 OF 11

LEGEND

- 1/4" (1/8" - 3/4") PROPOSED DECIDUOUS TREE
- 2" (1/8" - 3/4") PROPOSED EVERGREEN TREE
- 1/4" (1/8" - 3/4") PROPOSED ORNAMENTAL TREE
- 5" (1/8" - 3/4") PROPOSED SHRUB PLANTING
- 6" (1/8" - 3/4") LOAM AND SEED MIX 1
- 6" (1/8" - 3/4") LOAM AND SEED SWALES WITH MIX 2
- 6" (1/8" - 3/4") LOAM AND SEED MIX 3

SPECIES	QUANTITY	PLANT SIZE	REMARKS
REVISED MATERIAL LIST SH. 7 (PROJ. NO. 602984, SERVICE NO. 1018 #5)			
SHRUBS			
CELEBRAL ANTHOLIA (SUMMERSHED)	0	-17	NC
COMPTONIA PERUVIANA (SWEETPEEN)	0	-17	NC
HAMAMELIS VIRGINIANA (AROLD PROMEE WITCHAZEL)	3	NC	NC
MYRTICA PENNSYLVANICA (NORTHERN BAYBERRY)	75	-11	NC
RAS RAS AROMATICA (FRAGRANT SUMAC)	0	-59	NC
VIBURNUM CASSINOIDES (WINTEROD VIBURNUM)	0	-45	NC
VIBURNUM PENTATUM (ARROWWOOD VIBURNUM)	0	-15	NC
EVERGREEN TREES			
ABIES BALSAWEA (BALSAW FIR)	25	+22	7'-8' SIZE INCREASE FROM 4'-5'
CHITIA CHAMACIPARIS THICOIDES (WHITE CEDAR)	9	+9	6'-7' SIZE INCREASE FROM 5'-6'
JCS JUNIPERUS CHINENSIS (SPARTAN JUNIPER)	90	+88	6'-7' SIZE INCREASE FROM 5'-6'
JVC JUNIPERUS VIRGINIANA (CONVERTED EASTERN RED CEDAR)	26	+8	6'-7' SIZE INCREASE FROM 5'-6'
PPU PICEA PUDENSIS (COLORADO SPRUCE)	17	+9	7'-8' SIZE INCREASE FROM 6'-7'
PE PINUS RESINOSA (RED PINE)	11	+10	NC
PSIS PINUS STROBUS (WHITE PINE)	7	-4	NC
PA PICEA GLAUCA (WHITE SPRUCE)	4	+4	NEW SPECIES ADDITION TO PLANT LIST
PG PICEA GLAUCA (WHITE SPRUCE)	45	+45	NEW SPECIES ADDITION TO PLANT LIST
DECIDUOUS TREES			
AML AMELANCHIER LAEVIS (ALLEGHENY SHADBLOW)	7	NC	NC
ARC ACER RUBRUM (RED MAPLE)	7	+1	NC
FG FAGUS GRANDIFOLIA (AMERICAN BEECH)	0	-1	NC
LSC LIQUIDAMBAR SYRIACA (SWEETGUM)	3	+3	NC
LT LIRIODENDRON TULIPIFERA (TULIP TREE)	2	-1	NC
MSZ MALUS SEBOLDII (ZIM GRANAPPLE)	3	-1	NC
CPA QUERCUS PAULSTERS (PIN OAK)	2	+2	NC
QRC QUERCUS RUBRA (RED OAK)	3	NC	NC

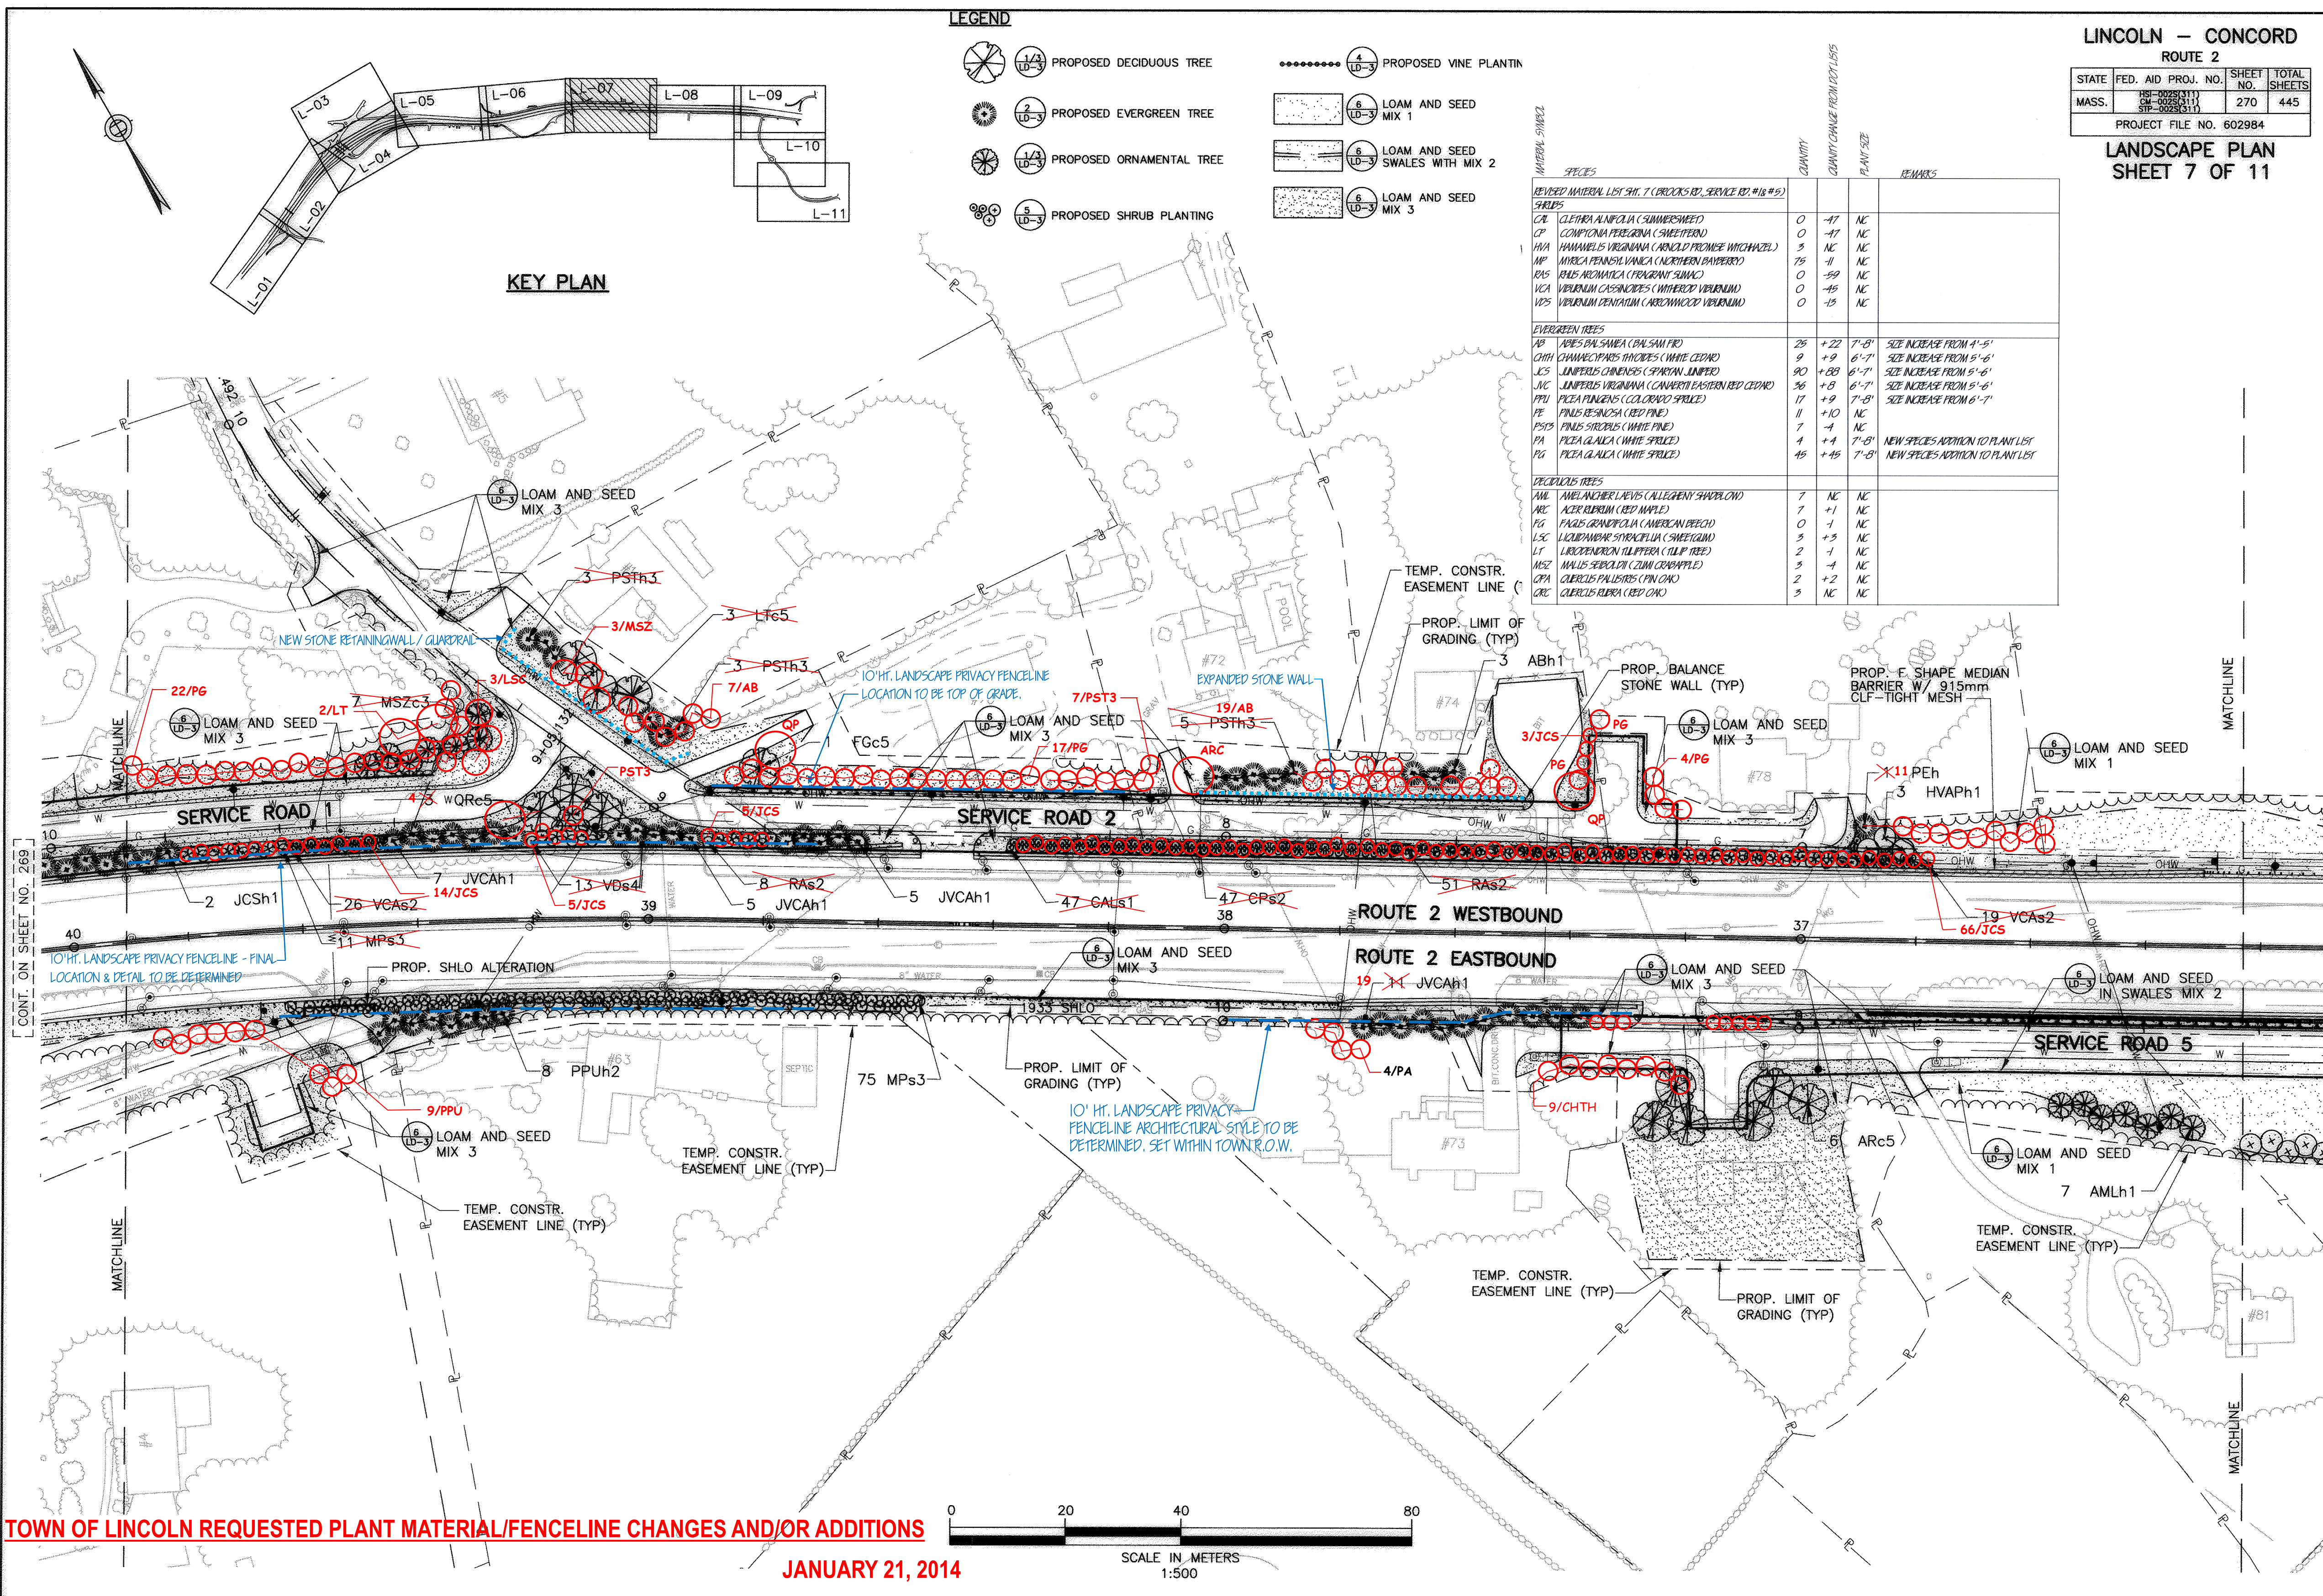

TOWN OF LINCOLN REQUESTED PLANT MATERIAL/FENCELINE CHANGES AND/OR ADDITIONS

JANUARY 21, 2014

