

LINCOLN — CONCORD
ROUTE 2

STATE	FED. AID PROJ. NO.	SHEET NO.	TOTAL SHEETS
MASS.	HS-0028(311) SH-0028(311) SIP-0028(311)	271	445
PROJECT FILE NO. 602984			


LANDSCAPE PLAN
SHEET 8 OF 11

LEGEND

- PROPOSED DECIDUOUS TREE
- PROPOSED EVERGREEN TREE
- PROPOSED ORNAMENTAL TREE
- PROPOSED SHRUB PLANTING
- PROPOSED VINE PLANTING
- LOAM AND SEED MIX 1
- LOAM AND SEED SWALES WITH MIX 2
- LOAM AND SEED MIX 3

SPECIES	QUANTITY	QUANTITY CHANGE FROM DOT LBS	PLANT SIZE	REMARKS
REVISED MATERIAL LIST SH. 8 - ORCHARD LANE, SERVICE RD. #5				
SHRUBS				
CAE CLETHRA ALNIFOLIA (SUMMERSWEET)	14	NC	NC	
CPS COMPTONIA PERGRINA (SWEETSPERN)	41	NC	NC	
CSE CORNUS SERICEA (RED OSIER DOGWOOD)	84	NC	NC	
HVA HAMAMELIS VIRGINIANA (AROLD PRONICE WITCH Hazel)	16	NC	NC	
RAS RALUS AROMATICA (FRAGRANT SUMAC)	28	NC	NC	
SCS SAMUELIS CANADENSIS (ELDERBERRY)	10	NC	NC	
VCS VACCINIUM CORNIPES (HIGBUSH BLUEBERRY)	33	NC	NC	
VTS VIBURNUM TILLODIUM (HIGBUSH CRANBERRY)	15	NC	NC	
EVERGREEN TREES				
AB ABIES BALSAMICA (BAL SAM FIR)	36	+30	6'-7'	SIZE INCREASE FROM 4'-5'
JNC JUNIPERUS VIRGINIANA (CONVERTI EASTERN RED CEDAR)	5	+5	6'-7'	SIZE INCREASE FROM 5'-6'
PA PICEA ABIES (NORWAY SPRUCE)	5	+5	7'-8'	NEW SPECIES ADDED TO DOT PLANT LIST
PEH PINUS RESINOSA (RED PINE)	12	+7	NC	
PG PICEA GLAUCA (WHITE SPRUCE)	8	+8	7'-8'	NEW SPECIES ADDED TO DOT PLANT LIST
PM PICEA MARIANA (BLACK SPRUCE)	16	+16	7'-8'	NEW SPECIES ADDED TO DOT PLANT LIST
PST PINUS STROBUS (WHITE PINE)	15	+7	NC	
PST3 PINUS STROBUS (WHITE PINE)	3	-5	NC	
DECIDUOUS TREES				
AMC AMELANCHIER CANADENSIS (DOWNY SERVICEBERRY)	15	NC	NC	
AML AMELANCHIER LARIX (ALLEGHENY CLUMP SHADBLOW)	11	NC	NC	
CVWK CORYLUS VARIOS (WINTERING HAWTHORN)	12	NC	NC	
NSC NISSA SYLVATICA (TUPLO)	5	NC	NC	
QPA QUERCUS PALUSTRES (PIN OAK)	3	NC	NC	

KEY PLAN

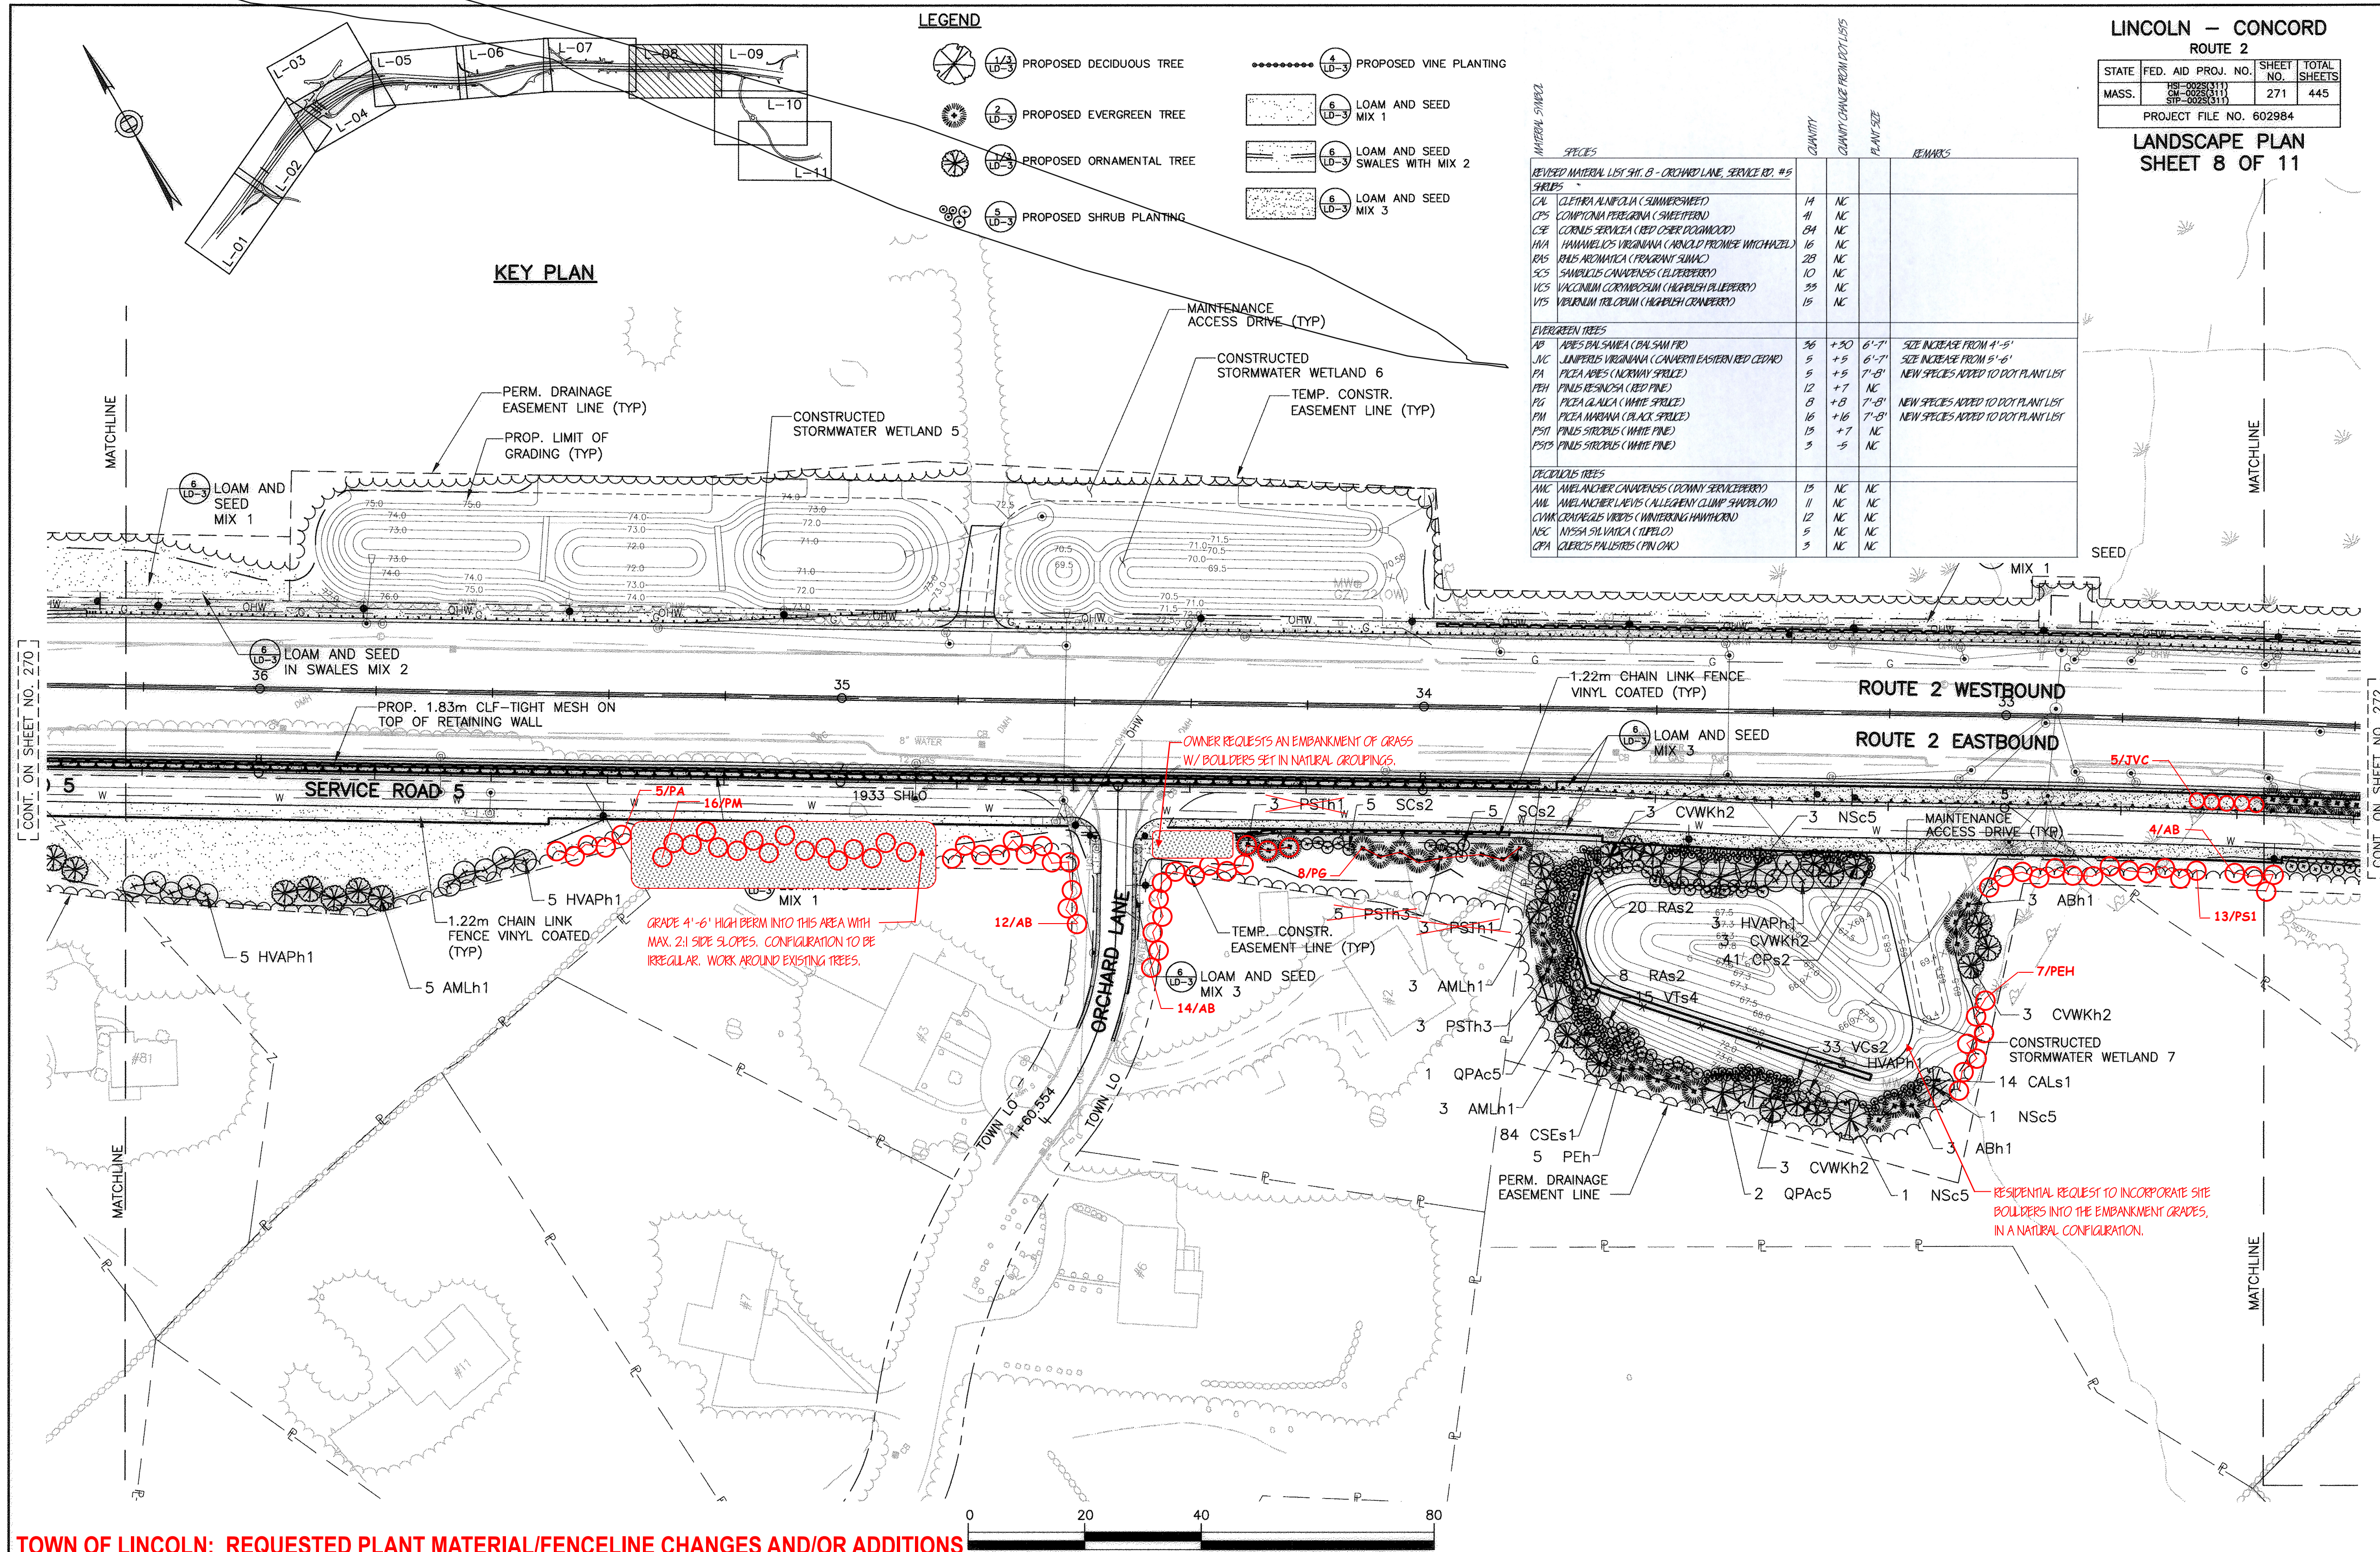

TOWN OF LINCOLN: REQUESTED PLANT MATERIAL/FENCELINE CHANGES AND/OR ADDITIONS

January 21, 2014