

LINCOLN - CONCORD

ROUTE 2


STATE	FED. AID PROJ. NO.	SHEET NO.	TOTAL SHEETS
MASS.	HS-0028(311) CR-0028(311) SR-0028(311)	272	445
PROJECT FILE NO. 602984			

LANDSCAPE PLAN
SHEET 9 OF 11

LEGEND


- PROPOSED DECIDUOUS TREE
- PROPOSED EVERGREEN TREE
- PROPOSED ORNAMENTAL TREE
- PROPOSED SHRUB PLANTING
- PROPOSED VINE PLANTING
- LOAM AND SEED MIX 1
- LOAM AND SEED SWALES WITH MIX 2
- LOAM AND SEED MIX 3

KEY PLAN

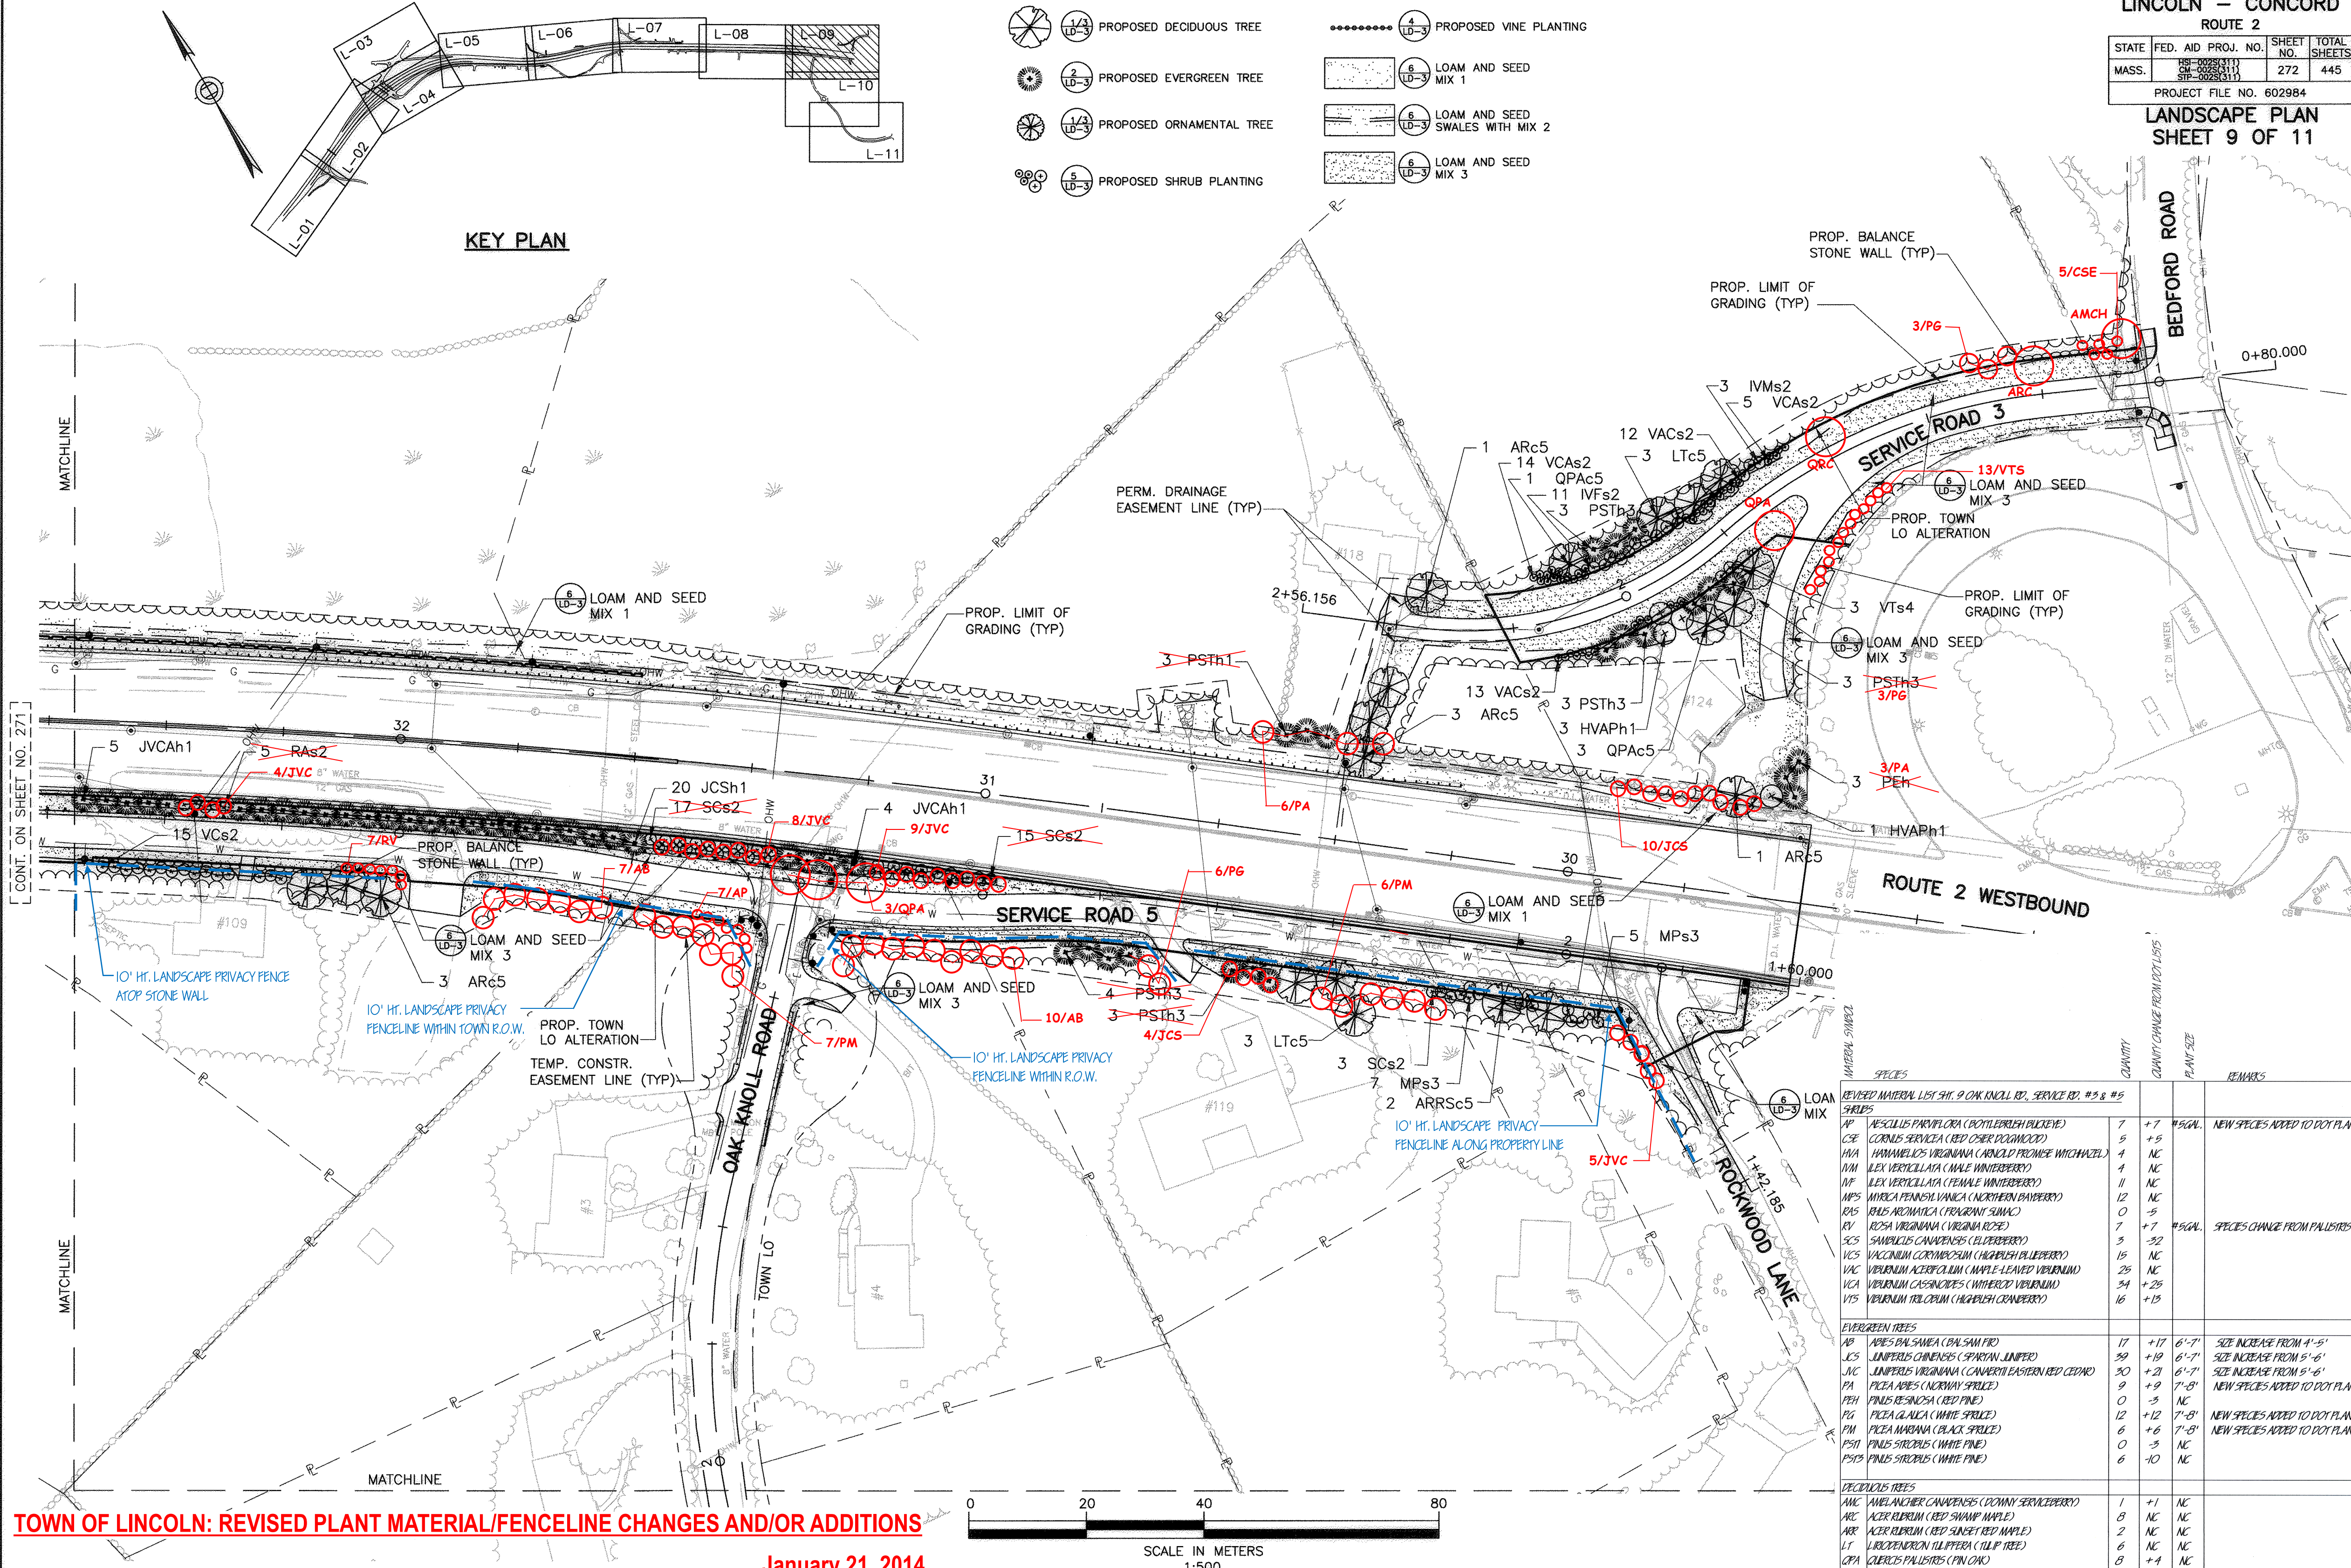

TOWN OF LINCOLN: REVISED PLANT MATERIAL/FENCELINE CHANGES AND/OR ADDITIONS

January 21, 2014

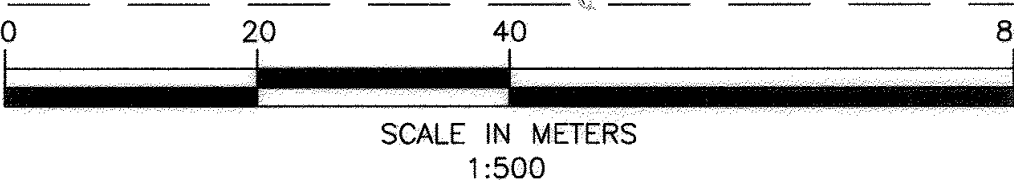

SPECIES	QUANTITY	QUANTITY CHANGE FROM DOT LIST	PLANT SIZE	REMARKS
REVISED MATERIAL LIST SH. 9 OAK KNOLL RD., SERVICE RD. #3 & #5				
SHRUBS				
AP	7	+7	#5GAL.	NEW SPECIES ADDED TO DOT PLANT LIST
CSE	5	+5	NC	
HVA	4	NC	NC	
IVM	4	NC	NC	
IVP	11	NC	NC	
MPs	12	NC	NC	
RAS	0	-5	NC	
RV	7	+7	#5GAL.	SPECIES CHANGE FROM PALUSTRIS
SCS	3	-3	NC	
VCS	15	NC	NC	
VAC	25	NC	NC	
VCA	34	+25	NC	
VTS	16	+15	NC	
EVERGREEN TREES				
AB	17	+17	6'-7'	SIZE INCREASE FROM 4'-5'
JCS	39	+19	6'-7'	SIZE INCREASE FROM 5'-6'
JVC	30	+21	6'-7'	SIZE INCREASE FROM 5'-6'
PA	9	+9	7'-8'	NEW SPECIES ADDED TO DOT PLANT LIST
PEH	0	-3	NC	
PG	12	+12	7'-8'	NEW SPECIES ADDED TO DOT PLANT LIST
PM	6	+6	7'-8'	NEW SPECIES ADDED TO DOT PLANT LIST
PSt	0	-3	NC	
PStS	6	-10	NC	
DECIDUOUS TREES				
ARC	1	+1	NC	
ARR	8	NC	NC	
LT	2	NC	NC	
QPA	6	NC	NC	
QRC	8	NC	NC	
QRC	1	+1	NC	