


LEGEND

- PROPOSED DECIDUOUS TREE
- PROPOSED EVERGREEN TREE
- PROPOSED ORNAMENTAL TREE
- PROPOSED SHRUB PLANTING
- PROPOSED VINE PLANTING
- LOAM AND SEED MIX 1
- LOAM AND SEED SWALES WITH MIX 2
- LOAM AND SEED MIX 3

= 100 ft (30.48m) wetland Buffer
 = Prop. Fence Location
 Text = massDOT/LBG Comment

LINCOLN - CONCORD
 ROUTE 2
 STATE, FED. AID PROJ. NO., SHEET NO., TOTAL SHEETS
 MASS. 02-022(311) 269 445
 PROJECT FILE NO. 602984
 LANDSCAPE PLAN
 SHEET 6 OF 11

KEY PLAN

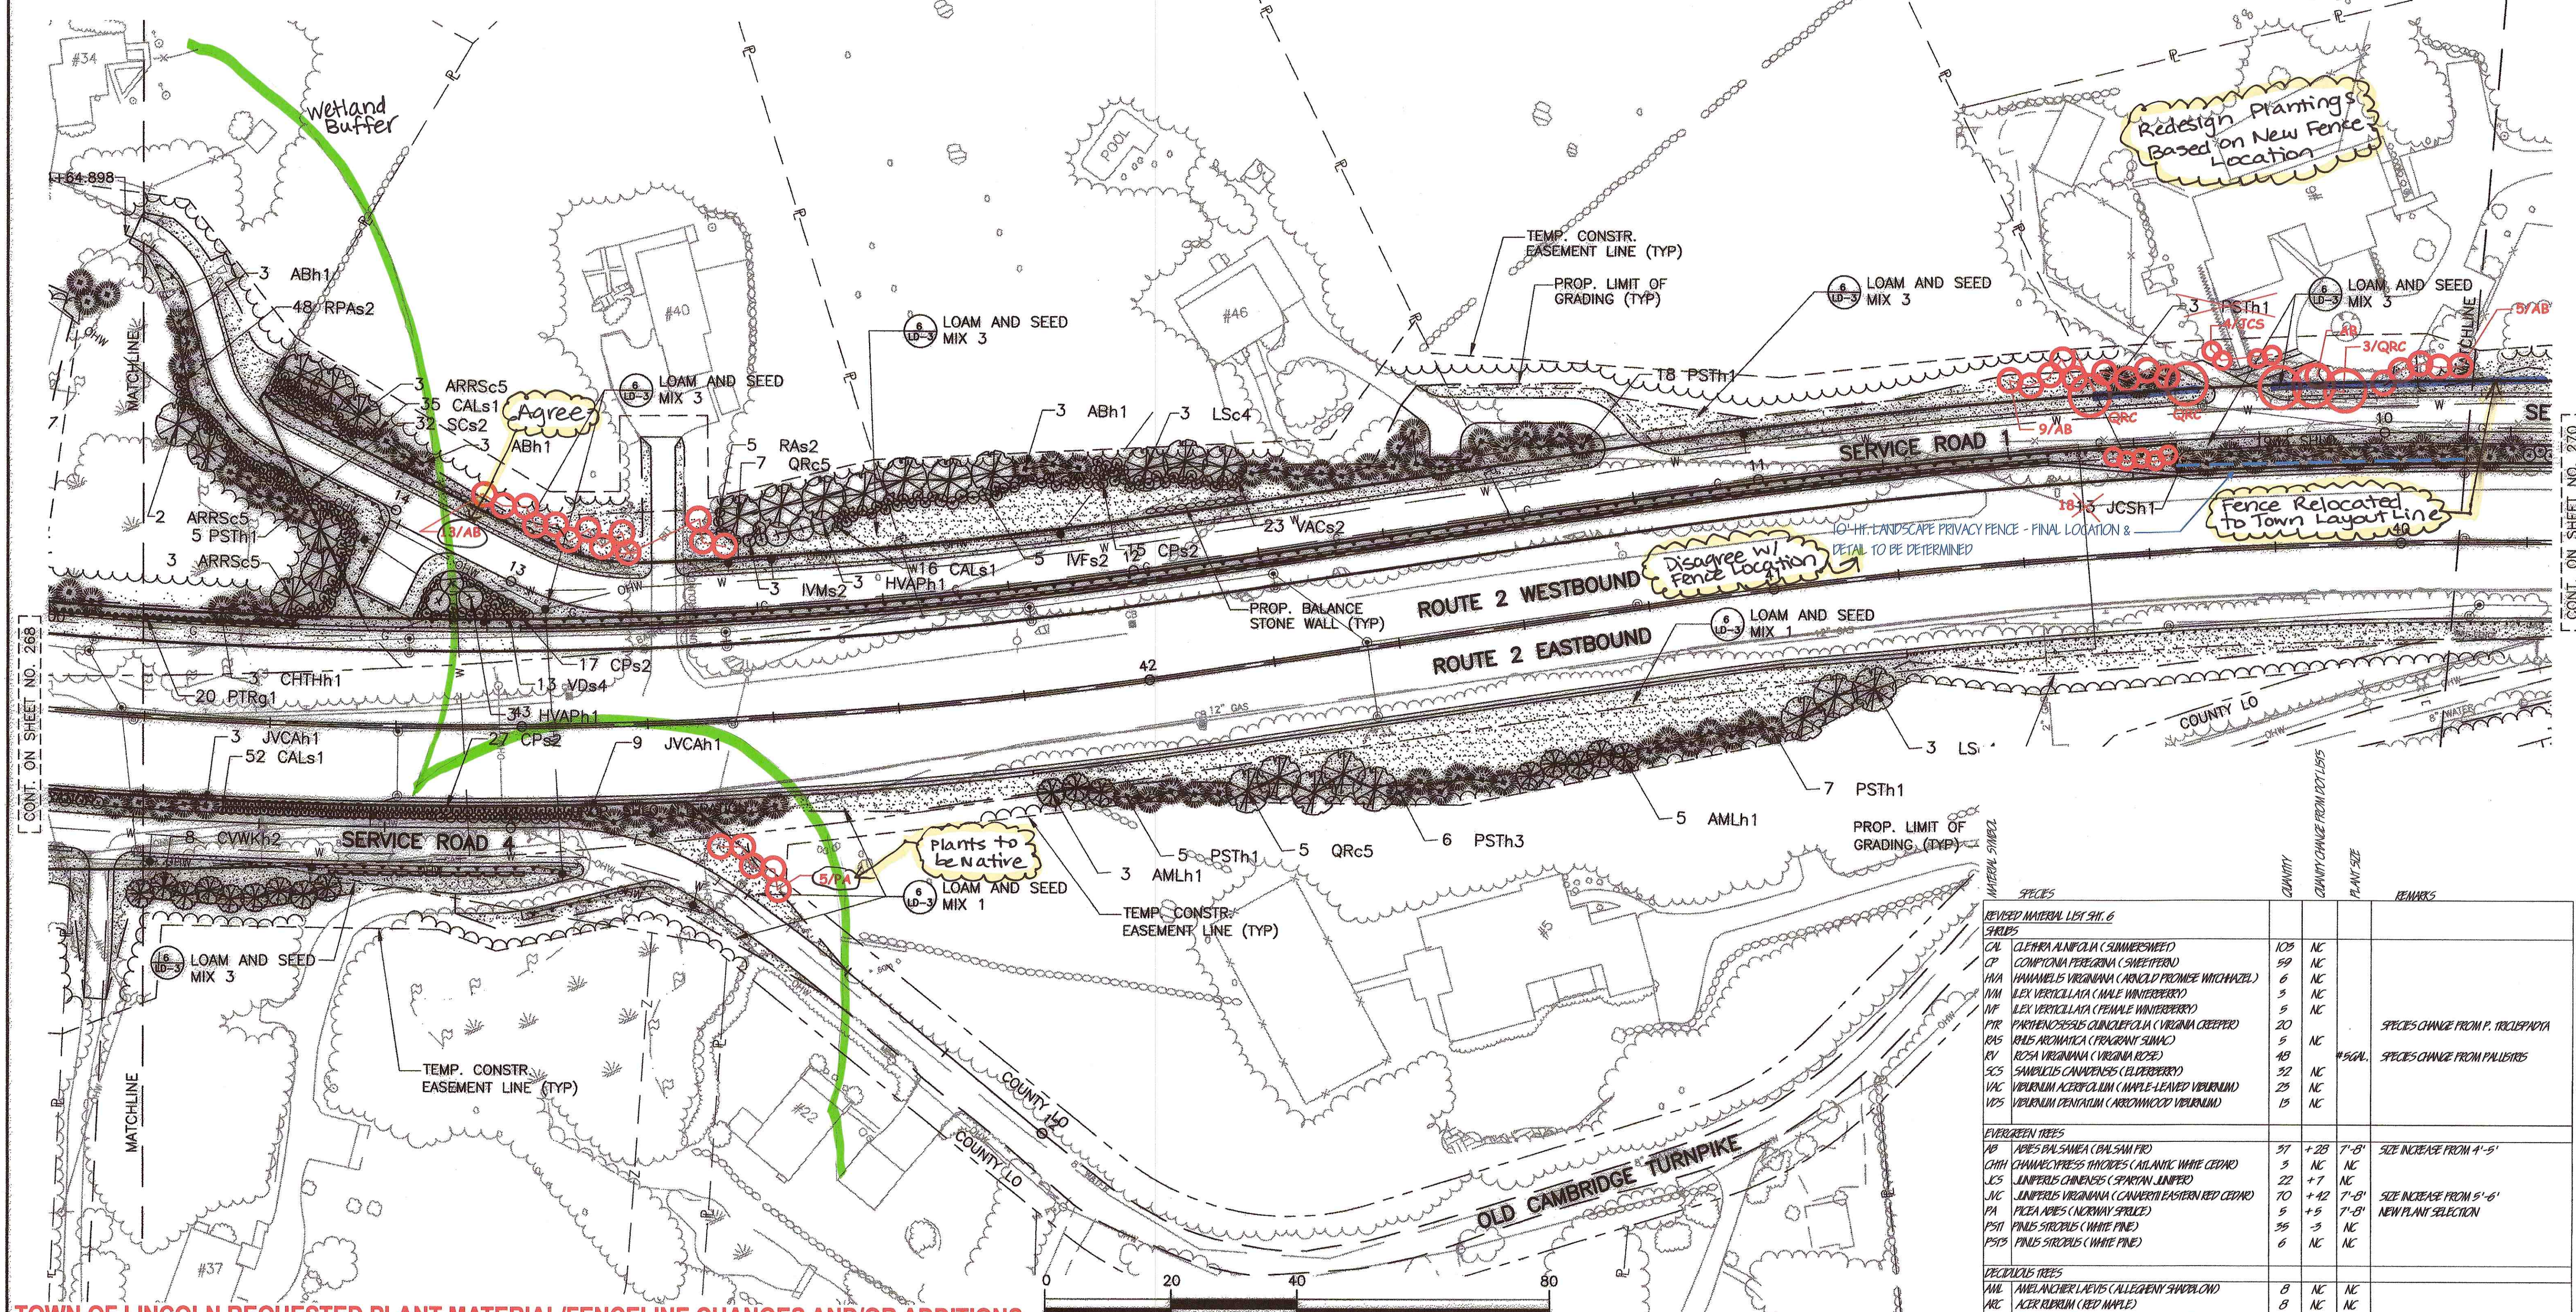

TOWN OF LINCOLN REQUESTED PLANT MATERIAL/FENCELINE CHANGES AND/OR ADDITIONS
 January 21, 2014

SPECIES	QUANTITY	PLANT SIZE	REMARKS
DECIDUOUS TREES			
AML AMELANCHIER ALBIS (ALLEGANY SHADBLOW)	8	NC	
ARC ACER RUBRUM (RED MAPLE)	8	NC	
CVA CRATAEGUS VIGORIS (WINTER KING HAWTHORN)	8	NC	
LSC LIQUIDAMBER STYRACIUM	6	NC	
QRC QUERCUS FLORA (RED OAK)	17	NC	

LINCOLN - CONCORD

ROUTE 2

STATE	FED. AID PROJ. NO.	SHEET NO.	TOTAL SHEETS
MASS.	MS-0025(31D)	270	445
PROJECT FILE NO. 602984			


LANDSCAPE PLAN SHEET 7 OF 11

- = Prop. Fence Location
- = Prop. stone masonry wall Location
- Text = massdot/L&B Comments

LEGEND

- PROPOSED DECIDUOUS TREE
- PROPOSED EVERGREEN TREE
- PROPOSED ORNAMENTAL TREE
- PROPOSED SHRUB PLANTING
- LOAM AND SEED MIX 1
- LOAM AND SEED SWALES WITH MIX 2
- LOAM AND SEED MIX 3
- PROPOSED VINE PLANTING

SPECIES	QUANTITY	QUANTITY FROM DOT LISTS	PLANT SIZE	REMARKS
SHRUBS				

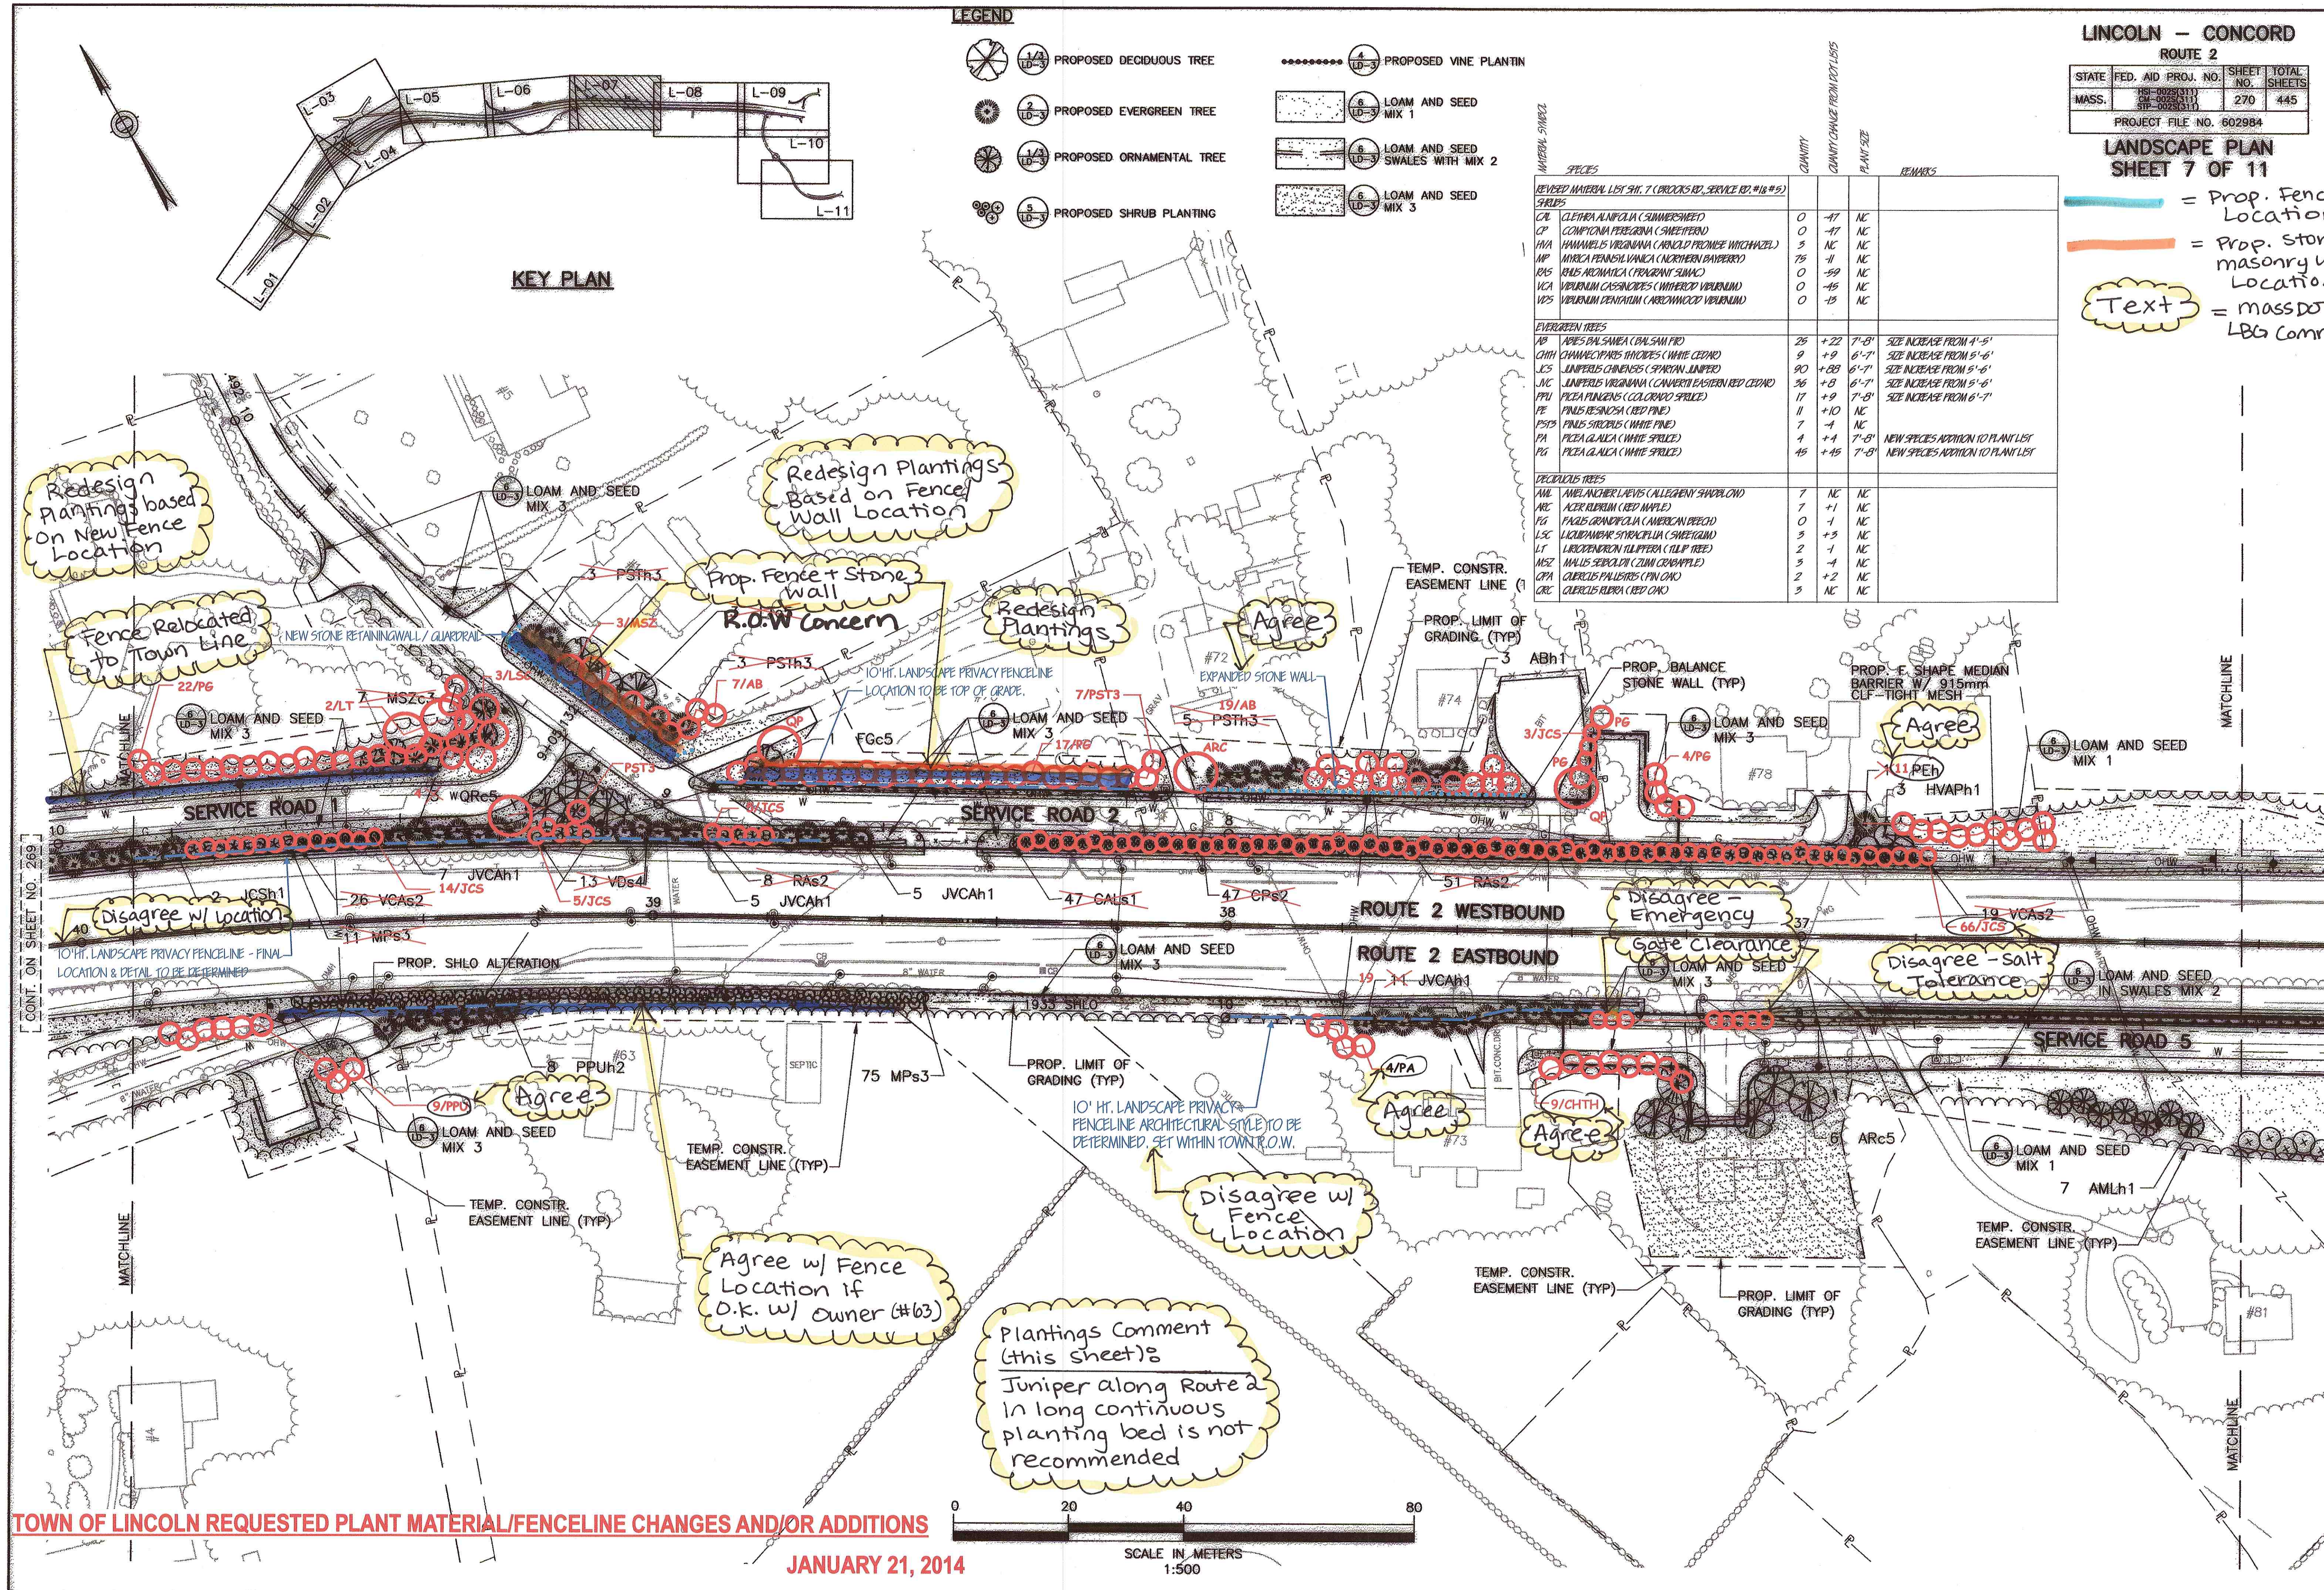

TOWN OF LINCOLN REQUESTED PLANT MATERIAL/FENCELINE CHANGES AND/OR ADDITIONS

JANUARY 21, 2014

SCALE IN METERS
1:500

LINCOLN - CONCORD

ROUTE 2

STATE	FED. AID PROJ. NO.	SHEET NO.	TOTAL SHEETS
MASS.	88-0228(11)	271	445
PROJECT FILE NO. 602984			

LANDSCAPE PLAN SHEET 8 OF 11


100' (30.48m) = Wetland Buffer
Text = massDOT/LBG comment

LEGEND

- PROPOSED DECIDUOUS TREE
- PROPOSED EVERGREEN TREE
- PROPOSED ORNAMENTAL TREE
- PROPOSED SHRUB PLANTING
- LOAM AND SEED MIX 1
- LOAM AND SEED SWALES WITH MIX 2
- LOAM AND SEED MIX 3
- PROPOSED VINE PLANTING

SPECIES	QUANTITY	PLANT SIZE	REMARKS
REMOVED MATERIAL LIST SH. 8 - ORCHARD LANE, SERVICE RD. #5			
SHRUBS			
CA CLETHRA ALANFOLIA (SUMMERSWEED)	14	NE	
CPS COMPTONIA PERGRINA (SWEETGUM)	11	NE	
CSE CORNUS SERICEA (RED OBER POLARWOOD)	28	NE	
HVA HAMAMELIS VIRGINIANA (ARNDT PROMISE WITCHHazel)	16	NE	
RAS RUS ARNICA (FRAGRANT SUNGL)	28	NE	
SCS SAMOLUS CANADENSIS (ELDERBERRY)	10	NE	
VCS VACCINIUM CORNUPASCUM (HIGHBUSH BLUEBERRY)	29	NE	
VTS VIBURNUM TROPICUM (HIGHBUSH CRANBERRY)	15	NE	
EVERGREEN TREES			
AB ABIES BALSAMICA (BALSAH PR)	36	+30	SIZE INCREASE FROM 4'-5'
JVC JUNIPERUS VIRGINIANA (CONVERTED EASTERN RED CEDAR)	5	+9	SIZE INCREASE FROM 5'-6'
PA PICEA ABIES (NORWAY SPRUCE)	5	+9	NEW SPECIES ADDED TO DOT PLANT LIST
PEH PINUS RESINOSA (RED PINE)	12	+7	
PG PICEA GLAUCA (WHITE SPRUCE)	8	+8	NEW SPECIES ADDED TO DOT PLANT LIST
PM PICEA MARIANA (BLACK SPRUCE)	16	+16	NEW SPECIES ADDED TO DOT PLANT LIST
PSI PINUS STROBUS (WHITE PINE)	13	+7	
PSB PINUS STROBUS (WHITE PINE)	3	-5	
DECIDUOUS TREES			
AMC AMELANCHIER CANADENSIS (DOGGY SERVICEBERRY)	13	NE	
AML AMELANCHIER LAEVIS (ALLEGANY CLUMP SHADYBLOW)	11	NE	
CVM CORYLUS VERRUCOSA (WINTERGREEN HAWTHORN)	12	NE	
NSC NYSSA SILVATICA (TUPEDO)	5	NE	
OPA QUERCUS PALMATA (PIN OAK)	3	NE	

KEY PLAN

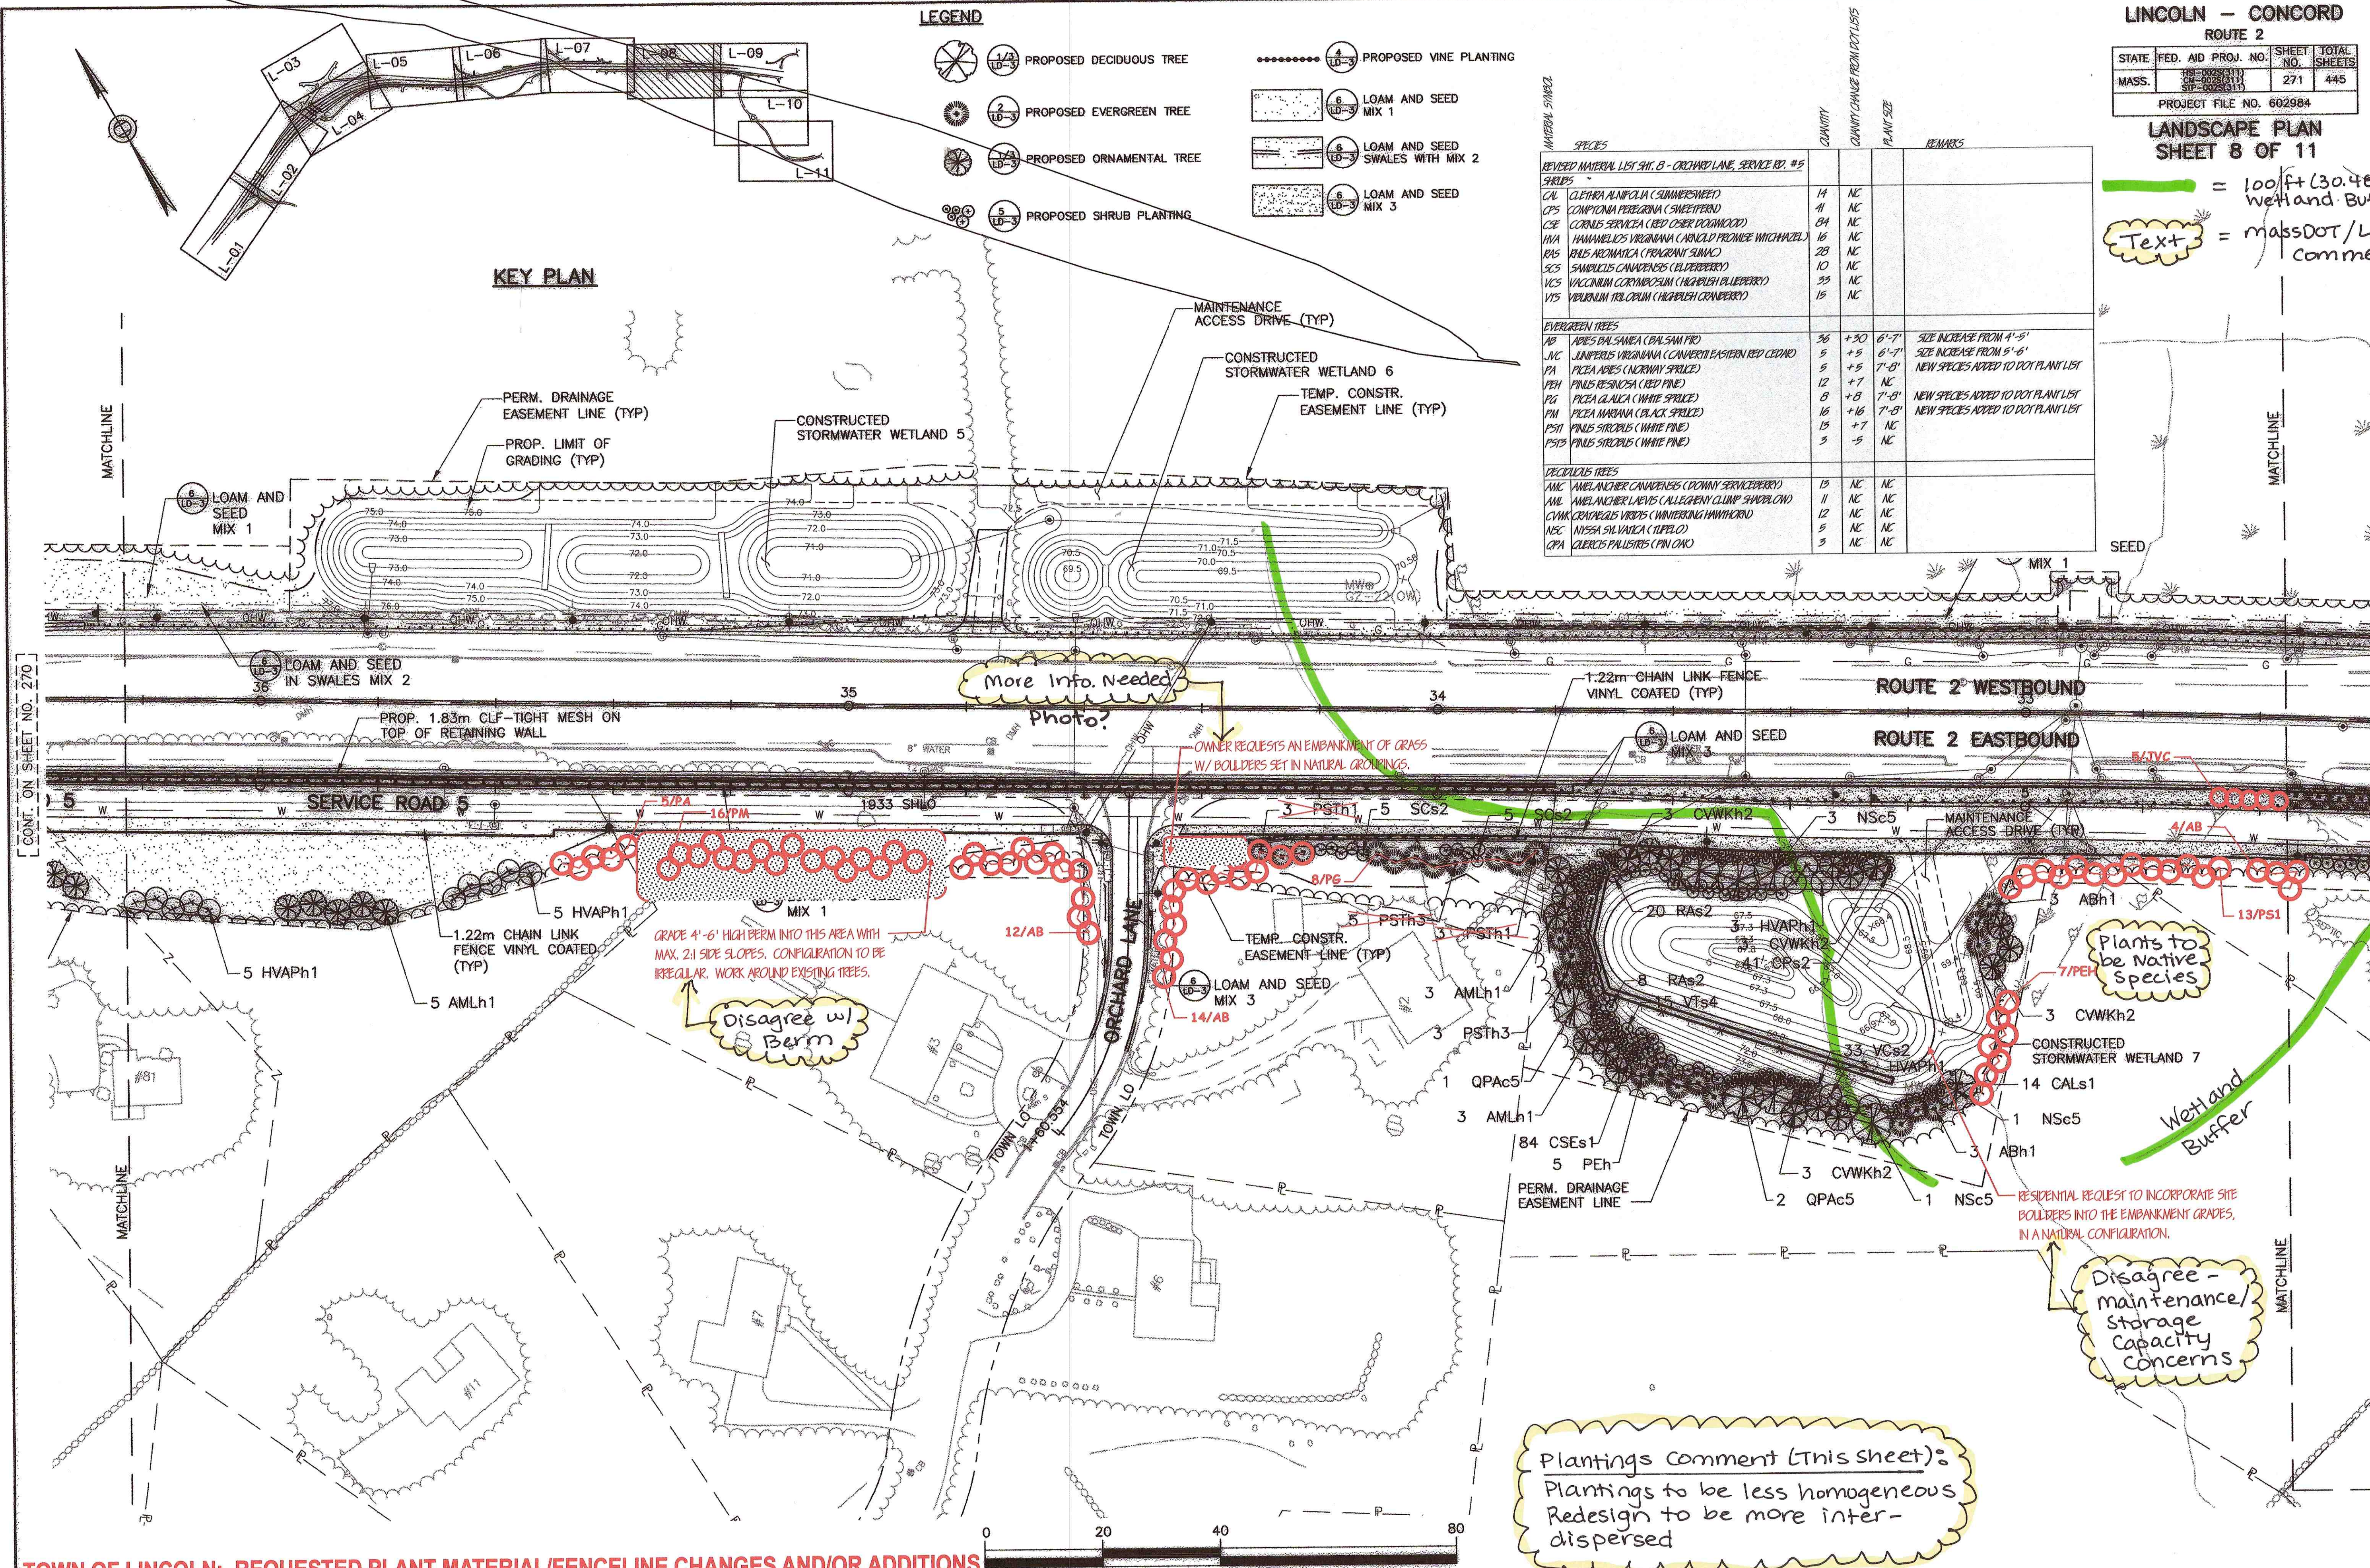

TOWN OF LINCOLN: REQUESTED PLANT MATERIAL/FENCELINE CHANGES AND/OR ADDITIONS

January 21, 2014

LEGEND


- PROPOSED DECIDUOUS TREE
- PROPOSED EVERGREEN TREE
- PROPOSED ORNAMENTAL TREE
- PROPOSED SHRUB PLANTING
- LOAM AND SEED MIX 1
- LOAM AND SEED SWALES WITH MIX 2
- LOAM AND SEED MIX 3

- PROPOSED VINE PLANTING
- LOAM AND SEED MIX 1
- LOAM AND SEED SWALES WITH MIX 2
- LOAM AND SEED MIX 3


= 100ft (30.48m) wetland Buffer
 = Prop. Fence Location
 Text = massDOT/LBG comment

LINCOLN - CONCORD
ROUTE 2
 STATE FED. AID PROJ. NO. SHEET NO. TOTAL SHEETS
 MASS. 05-0023(1) 272 445
 PROJECT FILE NO. 602984
LANDSCAPE PLAN
SHEET 9 OF 11

KEY PLAN

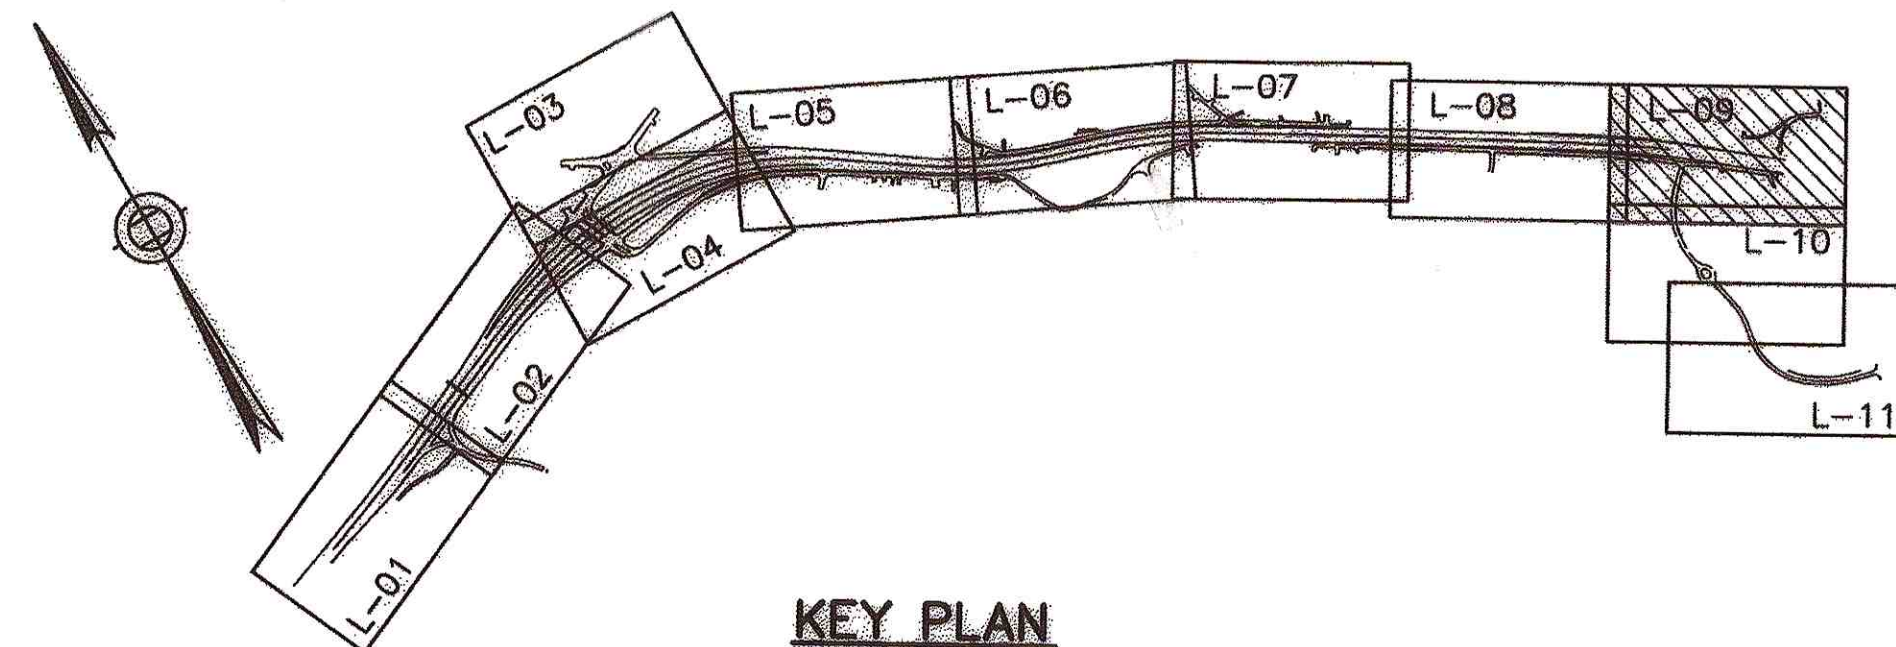

Service Road #3g
 Plantings to be evaluated
 based on previous
 Proposal vs. new plan

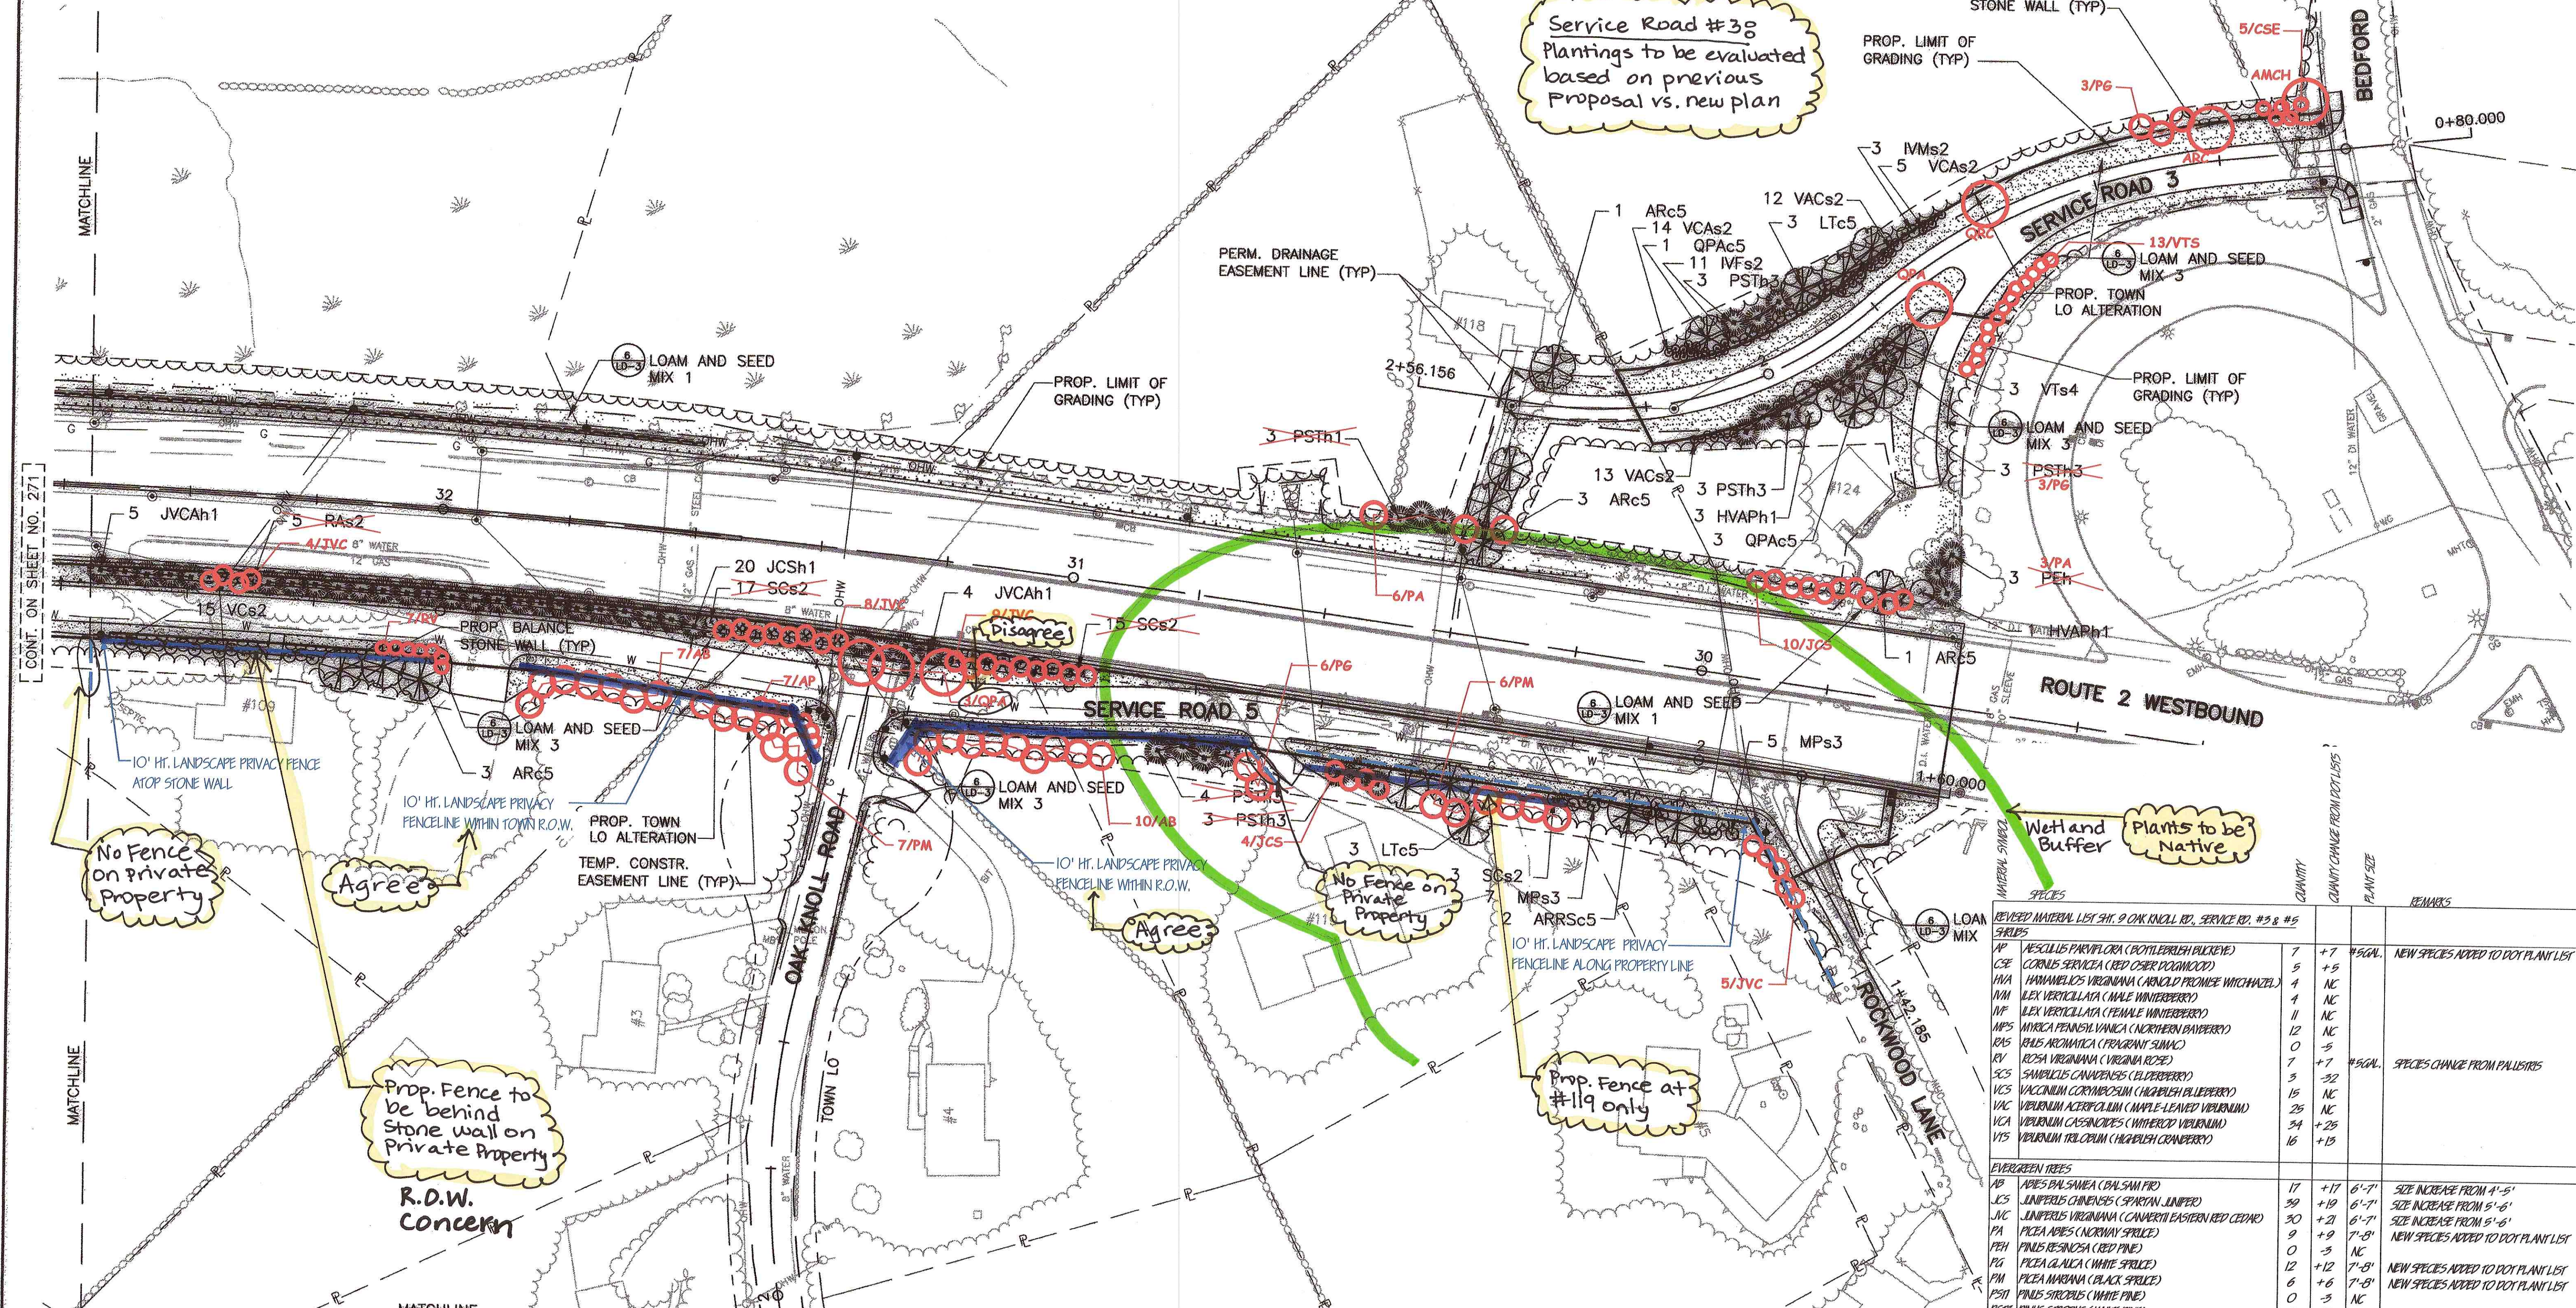

No Fence on Private Property

Agree

Prop. Fence to be behind Stone wall on Private Property

R.D.W. Concern


No Fence on Private Property

Prop. Fence at #119 only

Wetland Buffer
 Plants to be Native

TOWN OF LINCOLN: REVISED PLANT MATERIAL/FENCELINE CHANGES AND/OR ADDITIONS

January 21, 2014

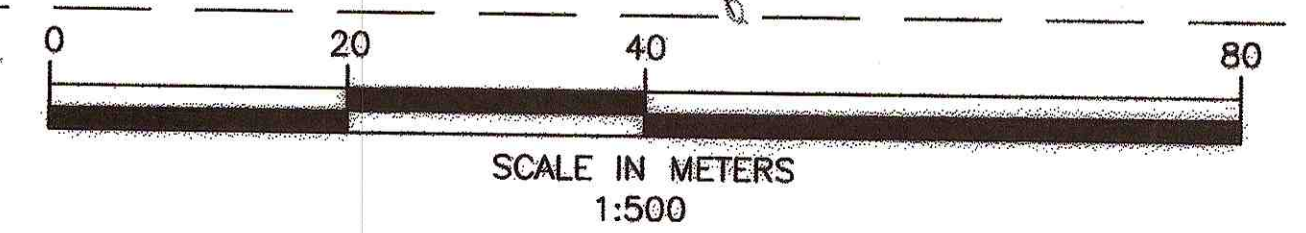

REVISION MATERIAL LIST	QTY	PLANT SIZE	REMARKS
SHRUBS			
EVERGREEN TREES			
PA PICEA ABIES (NORWAY SPRUCE)	9	+9	NEW SPECIES ADDED TO DOT PLANT LIST
PRH PINUS RESINOSA (RED PINE)	0	-3	
PRG PICEA GLAUCA (WHITE SPRUCE)	12	+12	NEW SPECIES ADDED TO DOT PLANT LIST
PM PICEA MARIANA (BLACK SPRUCE)	6	+6	NEW SPECIES ADDED TO DOT PLANT LIST
PS1 PINUS STROBUS (WHITE PINE)	0	-3	
PS2 PINUS STROBUS (WHITE PINE)	6	+6	
DECIDUOUS TREES			
AMC AMELANCHIER CANADENSIS (DOWNY SERVICEBERRY)	1	+1	
ARC ACER RUBRUM (RED SWAMP MAPLE)	8	NC	
ARB ACER RUBRUM (RED SWAMP MAPLE)	2	NC	
LT LIRIODENDRON TULIPIFERA (TULIP TREE)	8	+4	
QPA QUERCUS PALUSTRIS (PIN OAK)	1	+1	
QRC QUERCUS RUBRA (RED OAK)	1	NC	